

EXIST
PROP

★ CURVE DATA	
RADIUS	30.00'
CHORD	42.43'
ARC	47.12'
BLAVING	N 49° 35' 22" W

SITE PLAN

FOR

ANGELORO CONST.

BEING 1/4, 1/3, CASA BELLA SUBDIVISION
IN THE TOWNSHIP OF PERRY, COUNTY
OF LAKE, STATE OF OHIO.


CASA BELLA DRIVE 60'

644

NO. UTILITY EASEMENT 665

1/4, 1/3 CHARLOTTE J. ANGELORO
V 1409-1194


BENCHMARK - N.B.M. - 652.53

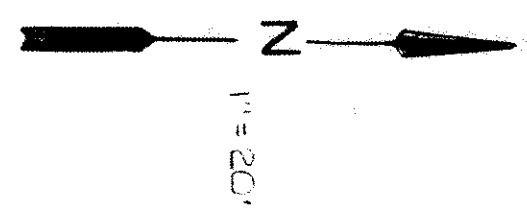


APPROVED
SIDE LINES & 11 ACK
PERRY TWP. SHIP ZONING
FEELING NO. 4453
ZONING INSPECTOR



1/2 GEORGE & MARJORIE TIERBCK
V 504-315

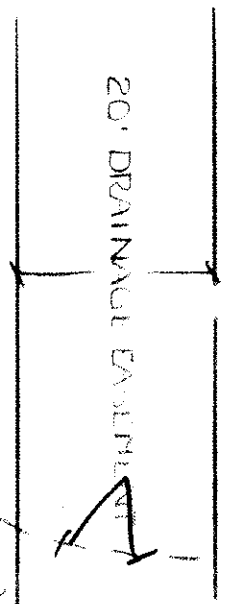


DUPLICATION
M/AERATION

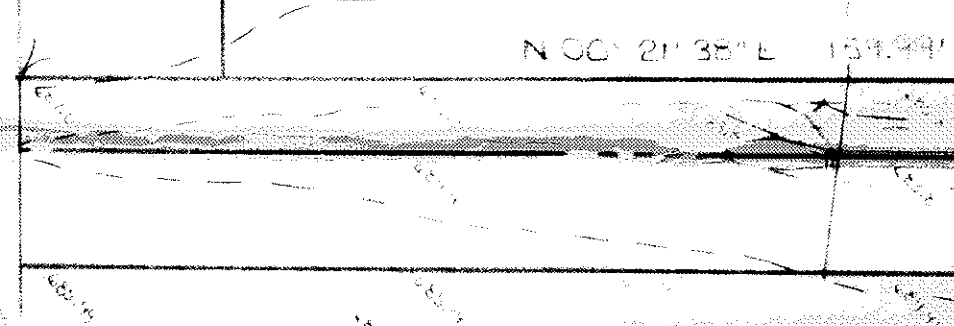

VILLA PLACE 60'

* PUMP REQ'D
IN BASEMENT

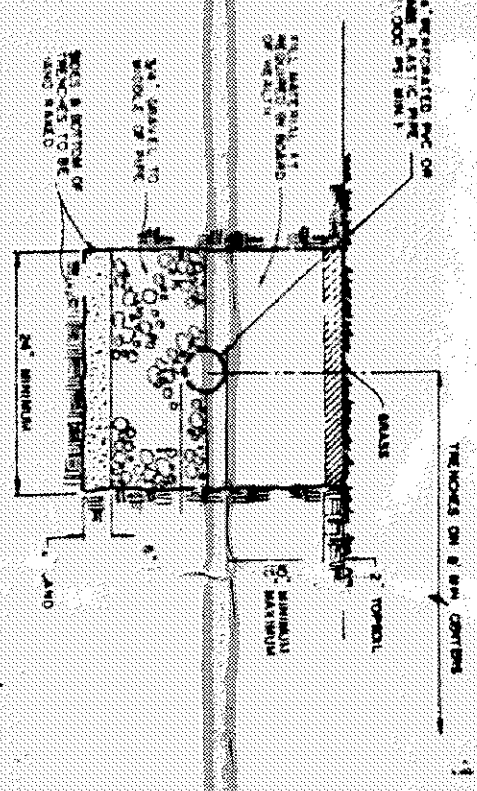

EVAPORATION-TRANSPIRATION
TRENCH DETAIL

LOW YIELD WATER
FIXTURES REQUIRED
ON ALL
Shower Head
Toilet


HYDRAULIC PROFILE
VERT 1" = 3' HORIZ 1" = 30'

SEWAGE DISPOSAL PERMIT MUST BE
OBTAINED BY A LAKE COUNTY LICENSED
INSTALLER BEFORE INSTALLATION IS
STARTED.

Reviewed and Accepted
LAKE COUNTY GENERAL HEALTH DISTRICT
Date April 2, 1991
JOEL LUCIA, R. S. M. P. H.
Health Commissioner
By Wendy Medina

AGREEMENT BY
PERRY TWP. TRUSTEES
TO ALLOW USE IS
IN FILE

VILLAGE SURVEYING CO.
202 THIRD STREET FAIRPORT HARBOR OHIO 44907
(216) 337-1354

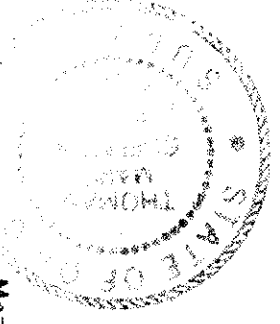

I, the undersigned hereby certify that
this survey was made by me or under my
supervision and that the elevations were taken at
appropriate intervals and that as of that
date they existed as indicated herein.

Grading Plan Approved
as shown and/or noted
THOMAS P. GILLES, P.E.
Lake County Engineer
By GJT Date 4/2/91