

BENCHMARK - 682.53
N R/L STA. INV. 676.41

CURVE DATA - X
RADIUS - 30.00'
ARC - 47.12'
CHORD - 42.43'
BEARINGS - N45°21'38"E



SITE PLAN

FOR
ANGELORD CONSTRUCTION
BEING SUBLOT NO. 14, CASA BELLA SUBD.
TOWNSHIP OF PERRY, COUNTY OF LAKE,
STATE OF OHIO

Grading Plan Approved
on drawing and/or record
J. M. GILBERT
County Engineer
By GJH Date 10/1/91

I, the undersigned hereby certify that this (topography, indicated by "T" contour) and elevations shown herein represent an actual field survey made by me on May 1, 1991 and that the elevations were taken at appropriate intervals and that as of that date they existed as indicated herein.

J. M. Gilbert P.S.
No. 657

Reviewed and Accepted
LAKE COUNTY GENERAL HEALTH DISTRICT
Date 9/30/91
JOEL LUCIA, R. S., M. P. H.
Health Commissioner
BY Larry Melius

LOW YIELD WATER
FIXTURES REQUIRED
ON ALL:
— Shower Head
— Toilet



- A. To be brought to finished grade
1. Septic tank manhole covers
 2. Splitter box cover
 3. Distribution box cover
- B. No footer drains or downspouts to be discharged into septic tanks
- C. All waste water to be discharged into septic tanks

3 BEDROOM SLAB

HYDRAULIC PROFILE

Net 1"=3' HORIZ. 1"=30'

1000 GAL TANK
INV. 85.5
1000 GAL TANK
INV. 85.4
SPILLER
INV. 85.3
2 Dist. Box
INV. 85.2

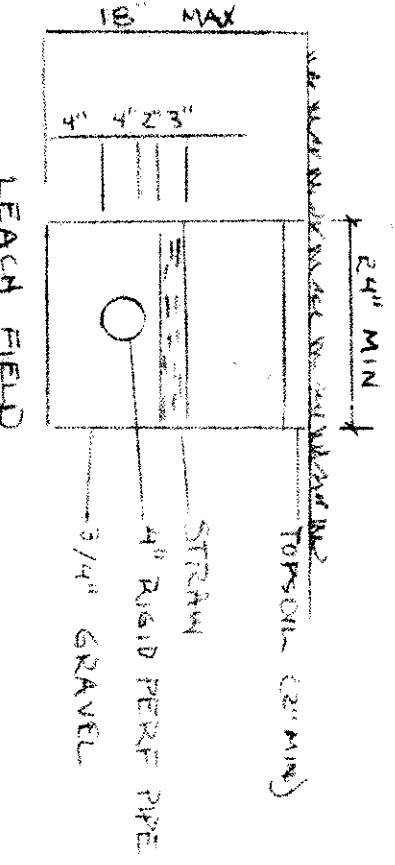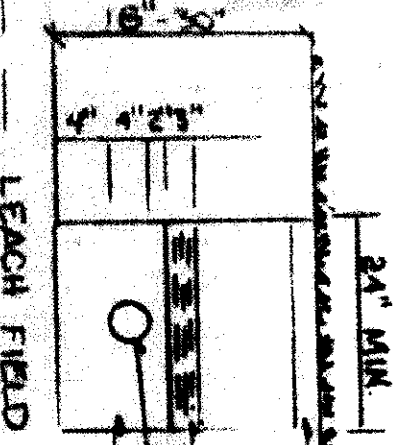

APPROVED
SIDE LINES & SET BACK
PERRY TOWNSHIP ZONING
PERMIT NO. 4529
ZONING INSPECTOR Steve King

VILLAGE SURVEYING CO.
202 THIRD ST., FAIRPORT HBR., OH 44107
(216) 357-1359

