

SCALE: 1" = 30'

SITE PLAN
FOR
ANGELORA CONST. CO.
BEING PART OF LOT NO. 76, IN THE TOWNSHIP
OF PERRY, COUNTY OF LAKE, STATE OF OHIO.


HYDRAULIC PROFILE
VERT. 1" = 3' Horiz 1" = 30'

Grading Plan Approved
as shown and/or noted
THOMAS P. GILLES, P.E.
Lake County Engineer



By GJH Date 10 7 92

I, the undersigned hereby certify that
this topography, indicated by 1' contour
and elevations shown hereon represent an
actual field survey made by me on Aug 12, 1992
and that the elevations were taken at
appropriate intervals and that as of that
date they existed as indicated hereon.

J. M. Coffman P.S.

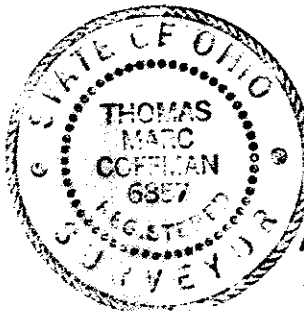

Aug 26, 1992

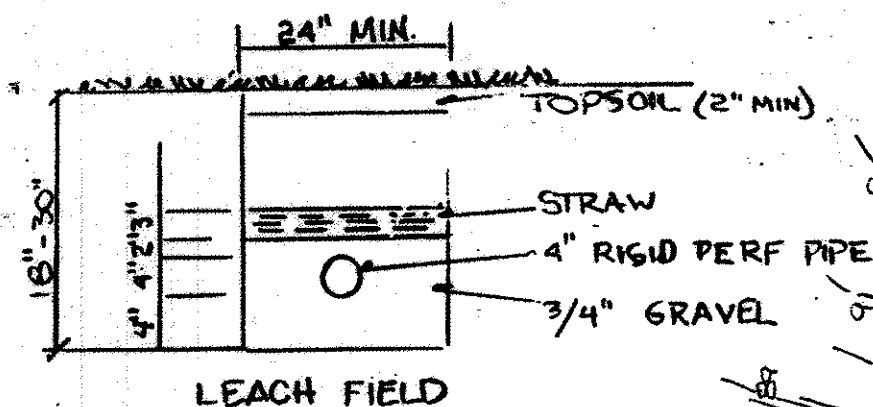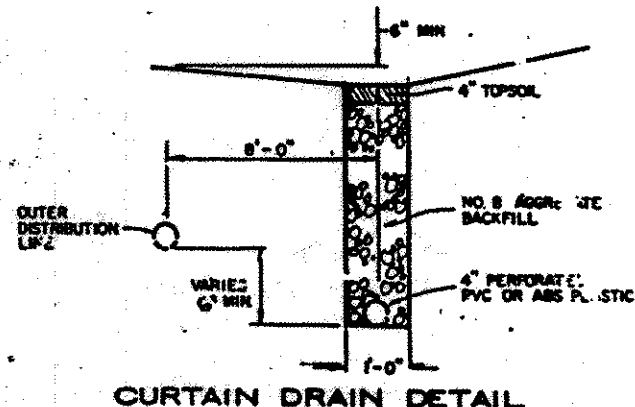

PERRY TOWNSHIP
PERRY VILLAGE

NOTE: EXISTING DITCH TO BE
ENCLOSED PER L.C. ENG. REQUIREMENTS

Reviewed and Accepted
LAKE COUNTY GENERAL HEALTH DISTRICT
Date
JOEL LUCIA, R. S., M. P. H. Health Commissioner
BY

APPROVED
SIDE LINES & SET BACK
PERRY TOWNSHIP ZONING
PERMIT NO. 4672
ZONING INSPECTOR

BENCHMARK-69491
N. EDGE, EAST HEADWALL

VILLAGE SURVEYING CO.
202 THIRD ST. FAIRPORT HARBOR, OHIO 44077
LOW YIELD WATER (216) 357-1359

FIXTURES REQUIRED
ON ALL:

- Shower Head
- Toilet

SEWAGE DISPOSAL PERMIT MUST BE
OBTAINED BY A LAKE COUNTY LICENSED
INSTALLER BEFORE INSTALLATION IS
STARTED.

- A. To be brought to finished grade
1. Septic tank manhole covers
 2. Splitter box cover
 3. Distribution box cover
- B. No footer drains or downspouts
to be discharged into septic tanks
- C. All waste water to be discharged into
septic tanks