


Construction Entrance Detail


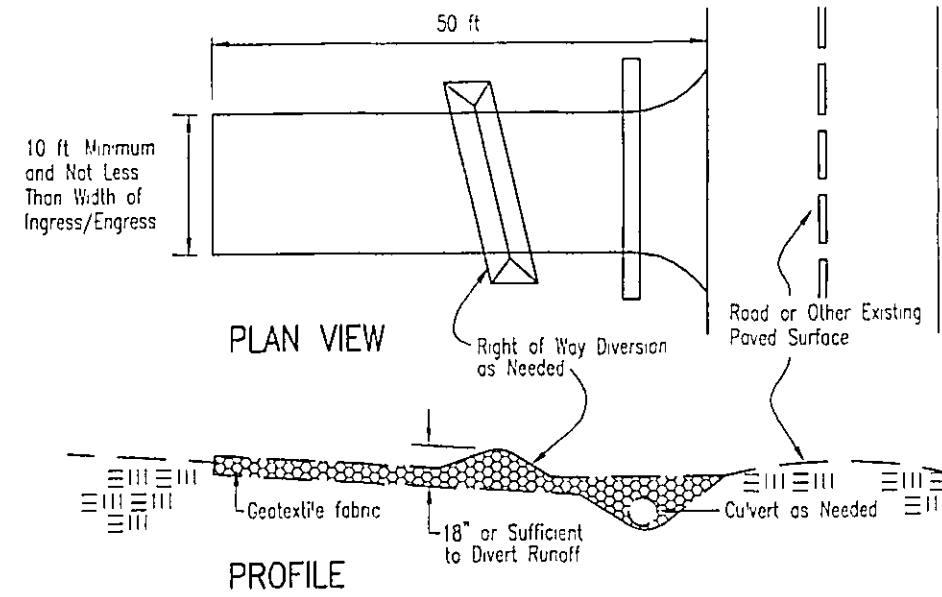


Temporary Seeding Species Selection

Seeding Dates	Species	Lb /1,000 sqft	Per Acres
March 1 to August 15	Oats	3	4 Bushel
	Tall Fescue	1	40 lb
	Annual Ryegrass	1	40 lb
	Perennial Ryegrass	1	40 lb
	Tall Fescue	1	40 lb
	Annual Ryegrass	1	40 lb
August 16 to November 1	Rye	3	2 Bushel
	Tall Fescue	1	40 lb
	Annual Ryegrass	1	40 lb
	Wheat	3	2 Bushel
	Tall Fescue	1	40 lb
	Annual Ryegrass	1	40 lb
	Perennial Ryegrass	1	40 lb
	Tall Fescue	1	40 lb
	Annual Ryegrass	1	40 lb
November 1 to Spring Seeding	Use mulch only, sodding practices or dormant seeding		

Note: Other approved seed species may be substituted

Silt Fence Detail

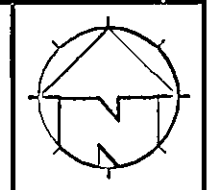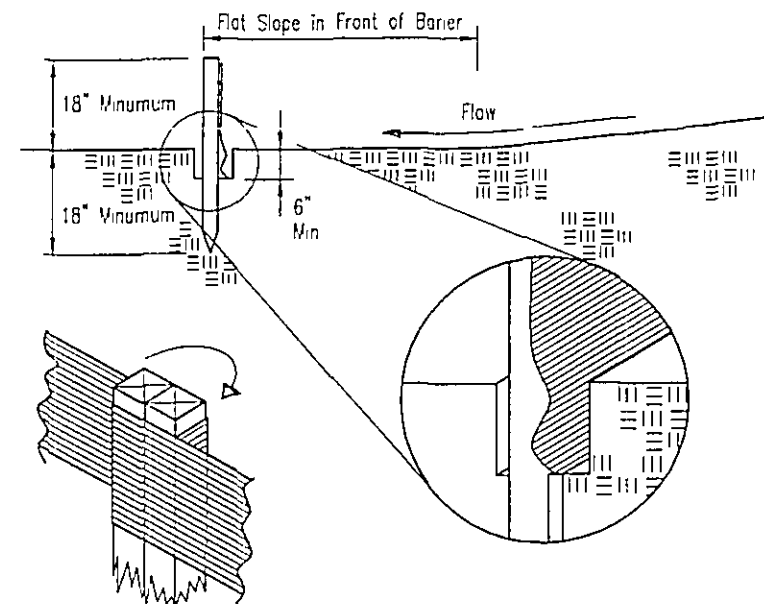

Scale: 1"=20'

DATE: 05-10-05

CHECKED BY: J C M

NO. 1

REVISION

Enginering, Inc.

10 West Erie Street, Suite 201, Plainville, Ohio 44077

Phone (440) 352-9550 / 942-0041 Fax (440) 352-9195

arbor@tillak.com

SITE PLAN

LORETO LANDINGS

SUBLOT 14

PERRY TOWNSHIP - LAKE COUNTY - OHIO