



Jim Peter Land Survey
4759 Crosby-Cook Road
Rome, Ohio 44085
(440) 294-2187

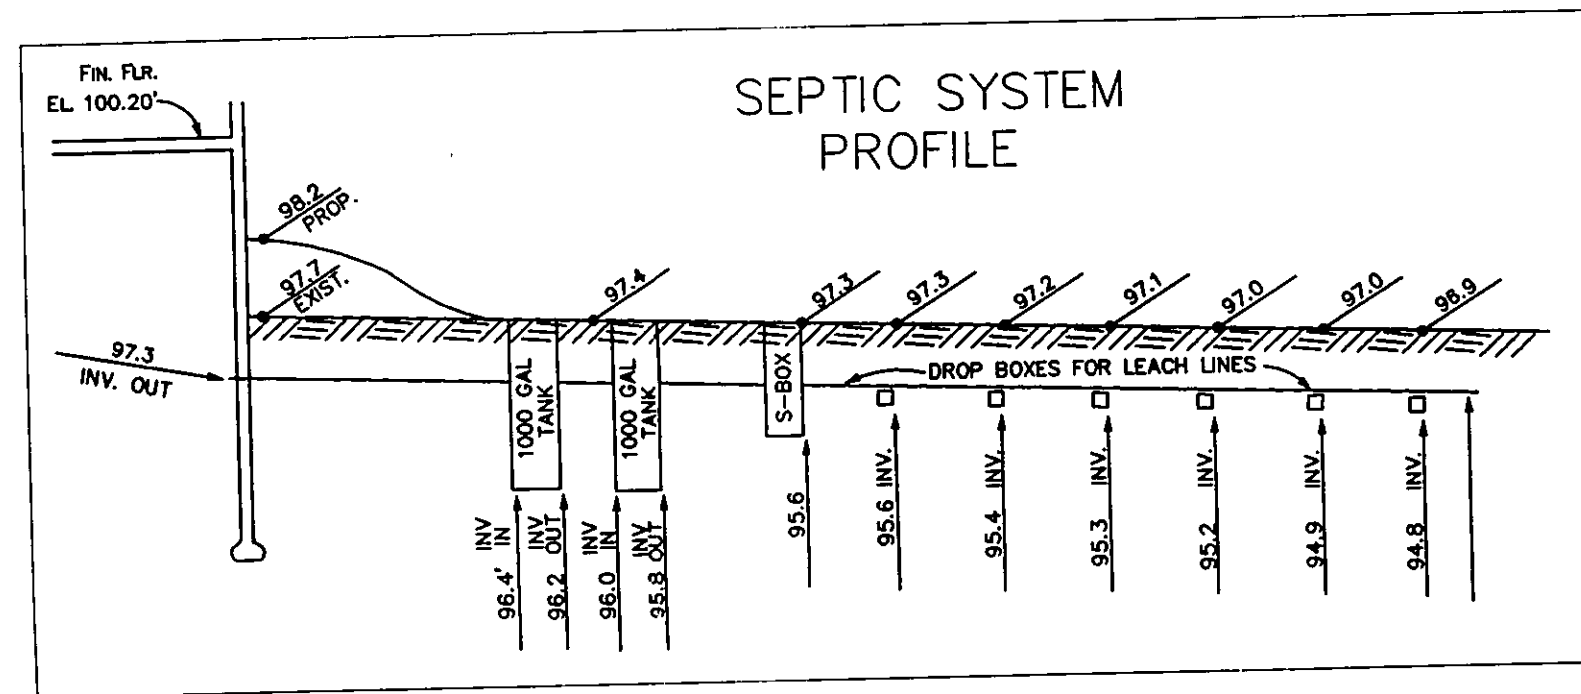


SITE IMPROVEMENT PLAN
FOR
ANGELORO CONSTRUCTION
THE PROPERTY OF M. CAROLINE BRYER
VOLUME 833, PAGE 911
PART OF LOTS 53 & 63, PERRY TOWNSHIP
COUNTY OF LAKE, STATE OF OHIO

21 APRIL 1998 SCALE 1 In. = 30 ft.


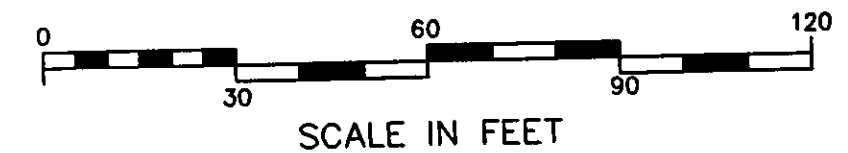


I, THE UNDERSIGNED, DO HEREBY CERTIFY
THAT THE TOPOGRAPHY SHOWN HEREON,
INDICATED BY ONE FOOT CONTOURS,
REPRESENTS AN ACTUAL FIELD TOPO-
GRAPHIC SURVEY MADE BY ME, AND
THAT THE ELEVATIONS AS SHOWN HEREON
EXISTED ON THE 20th OF APRIL
NINETEEN HUNDRED AND NINETY EIGHT

James M. Peter

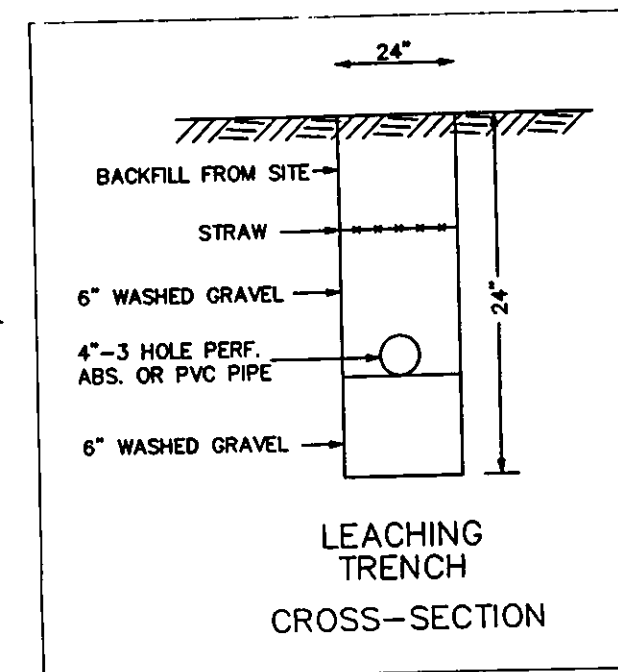

LEGEND

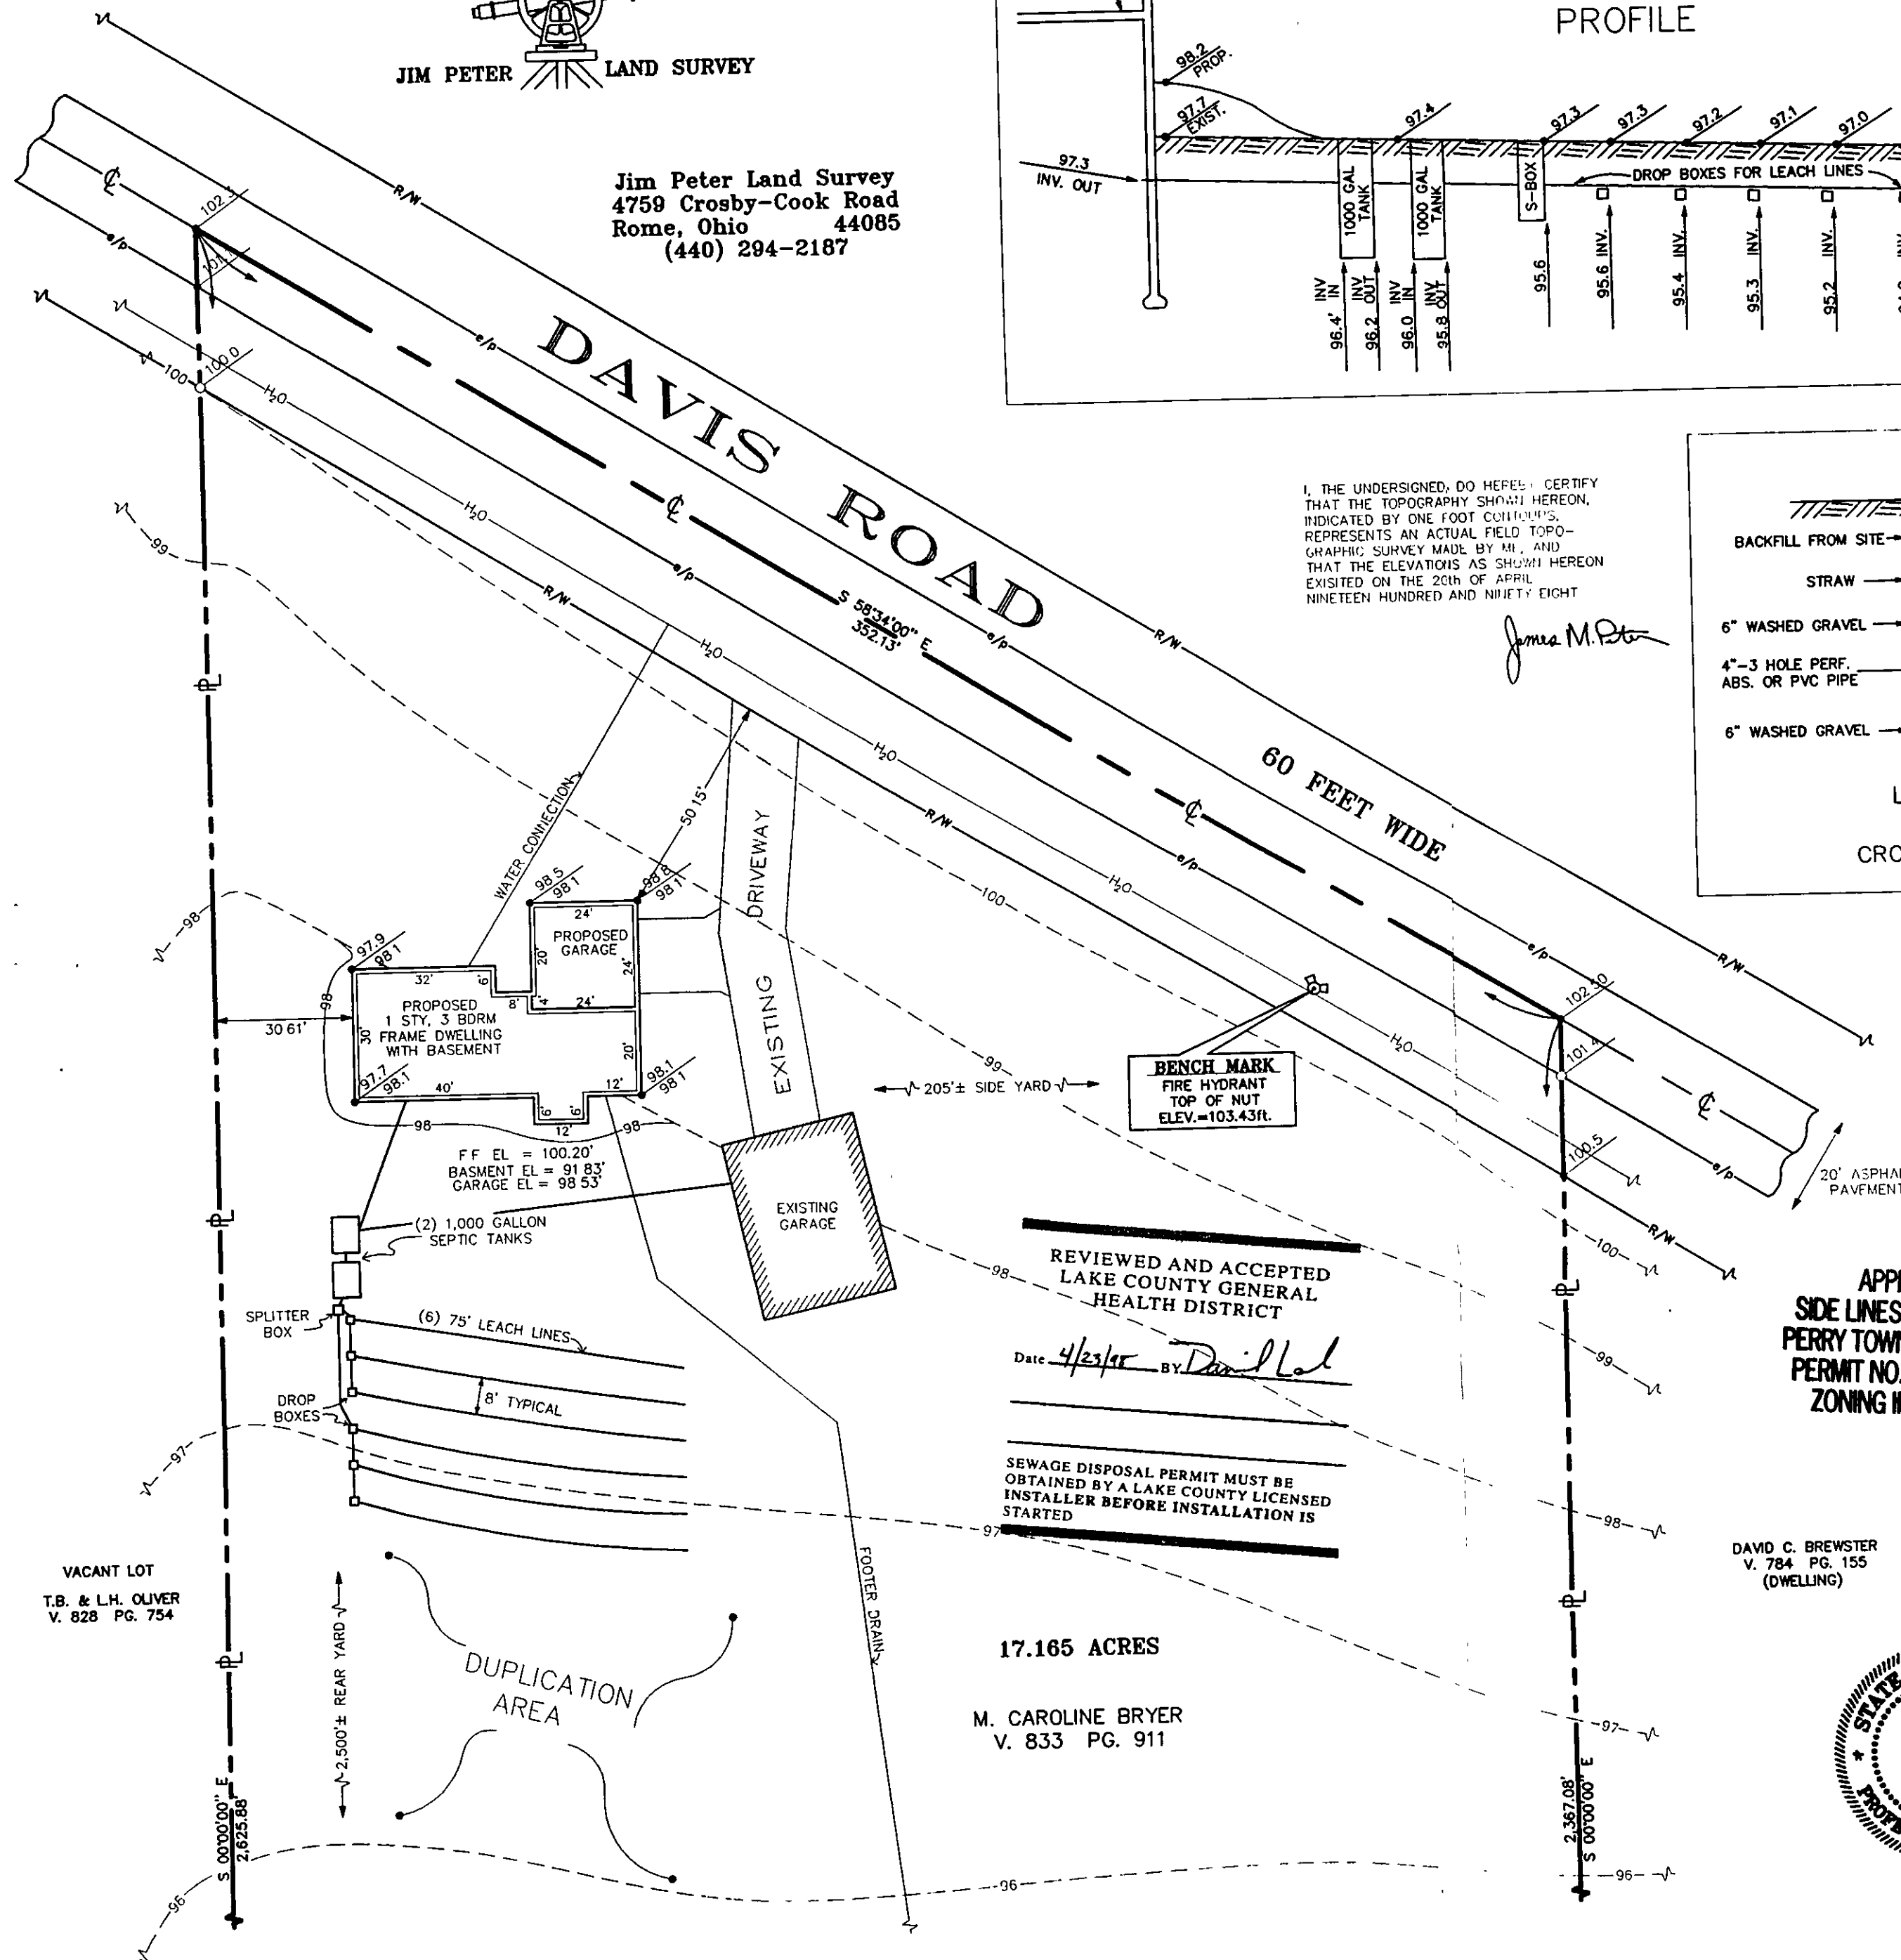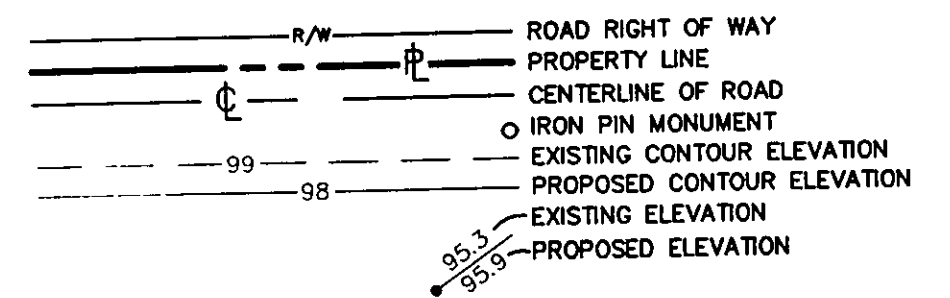

REVIEWED AND ACCEPTED
LAKE COUNTY GENERAL
HEALTH DISTRICT

Date 4/23/98 BY *David L. L.*

SEWAGE DISPOSAL PERMIT MUST BE
OBTAINED BY A LAKE COUNTY LICENSED
INSTALLER BEFORE INSTALLATION IS
STARTED


17.165 ACRES

M. CAROLINE BRYER
V. 833 PG. 911

APPROVED
SIDE LINES & SET BACK
PERRY TOWNSHIP ZONING
PERMIT NO. 6600
ZONING INSPECTOR


DAVID C. BREWSTER
V. 784 PG. 155
(DWELLING)

By *GJH* Date 5.15.98

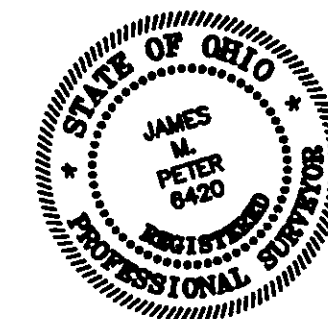

Grading Plan Approved
by Town and/or notary
THOMAS P. GILLES, P.E.
Lake County Engineer

James M. Peter
JAMES M. PETER
REGISTERED LAND SURVEYOR - 6420

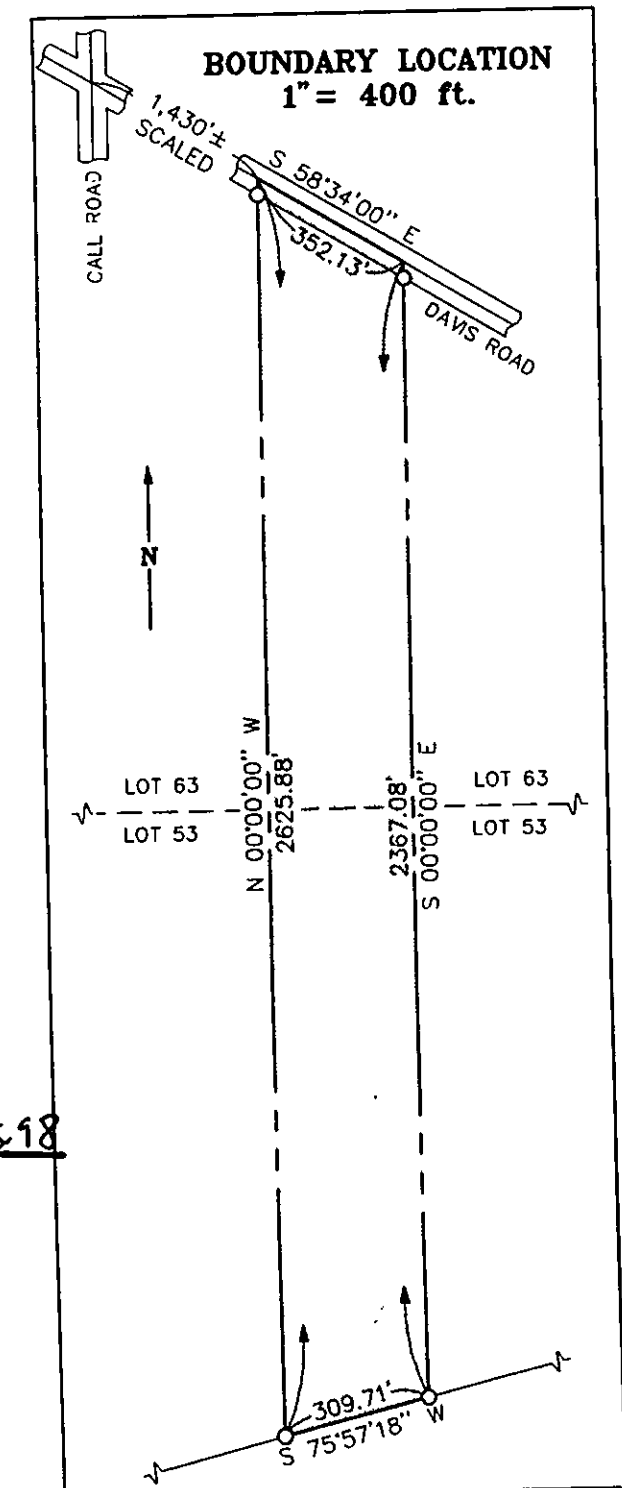

DWG # 980401