


AERATOR DETAIL


TYPICAL TRENCHING DETAILS

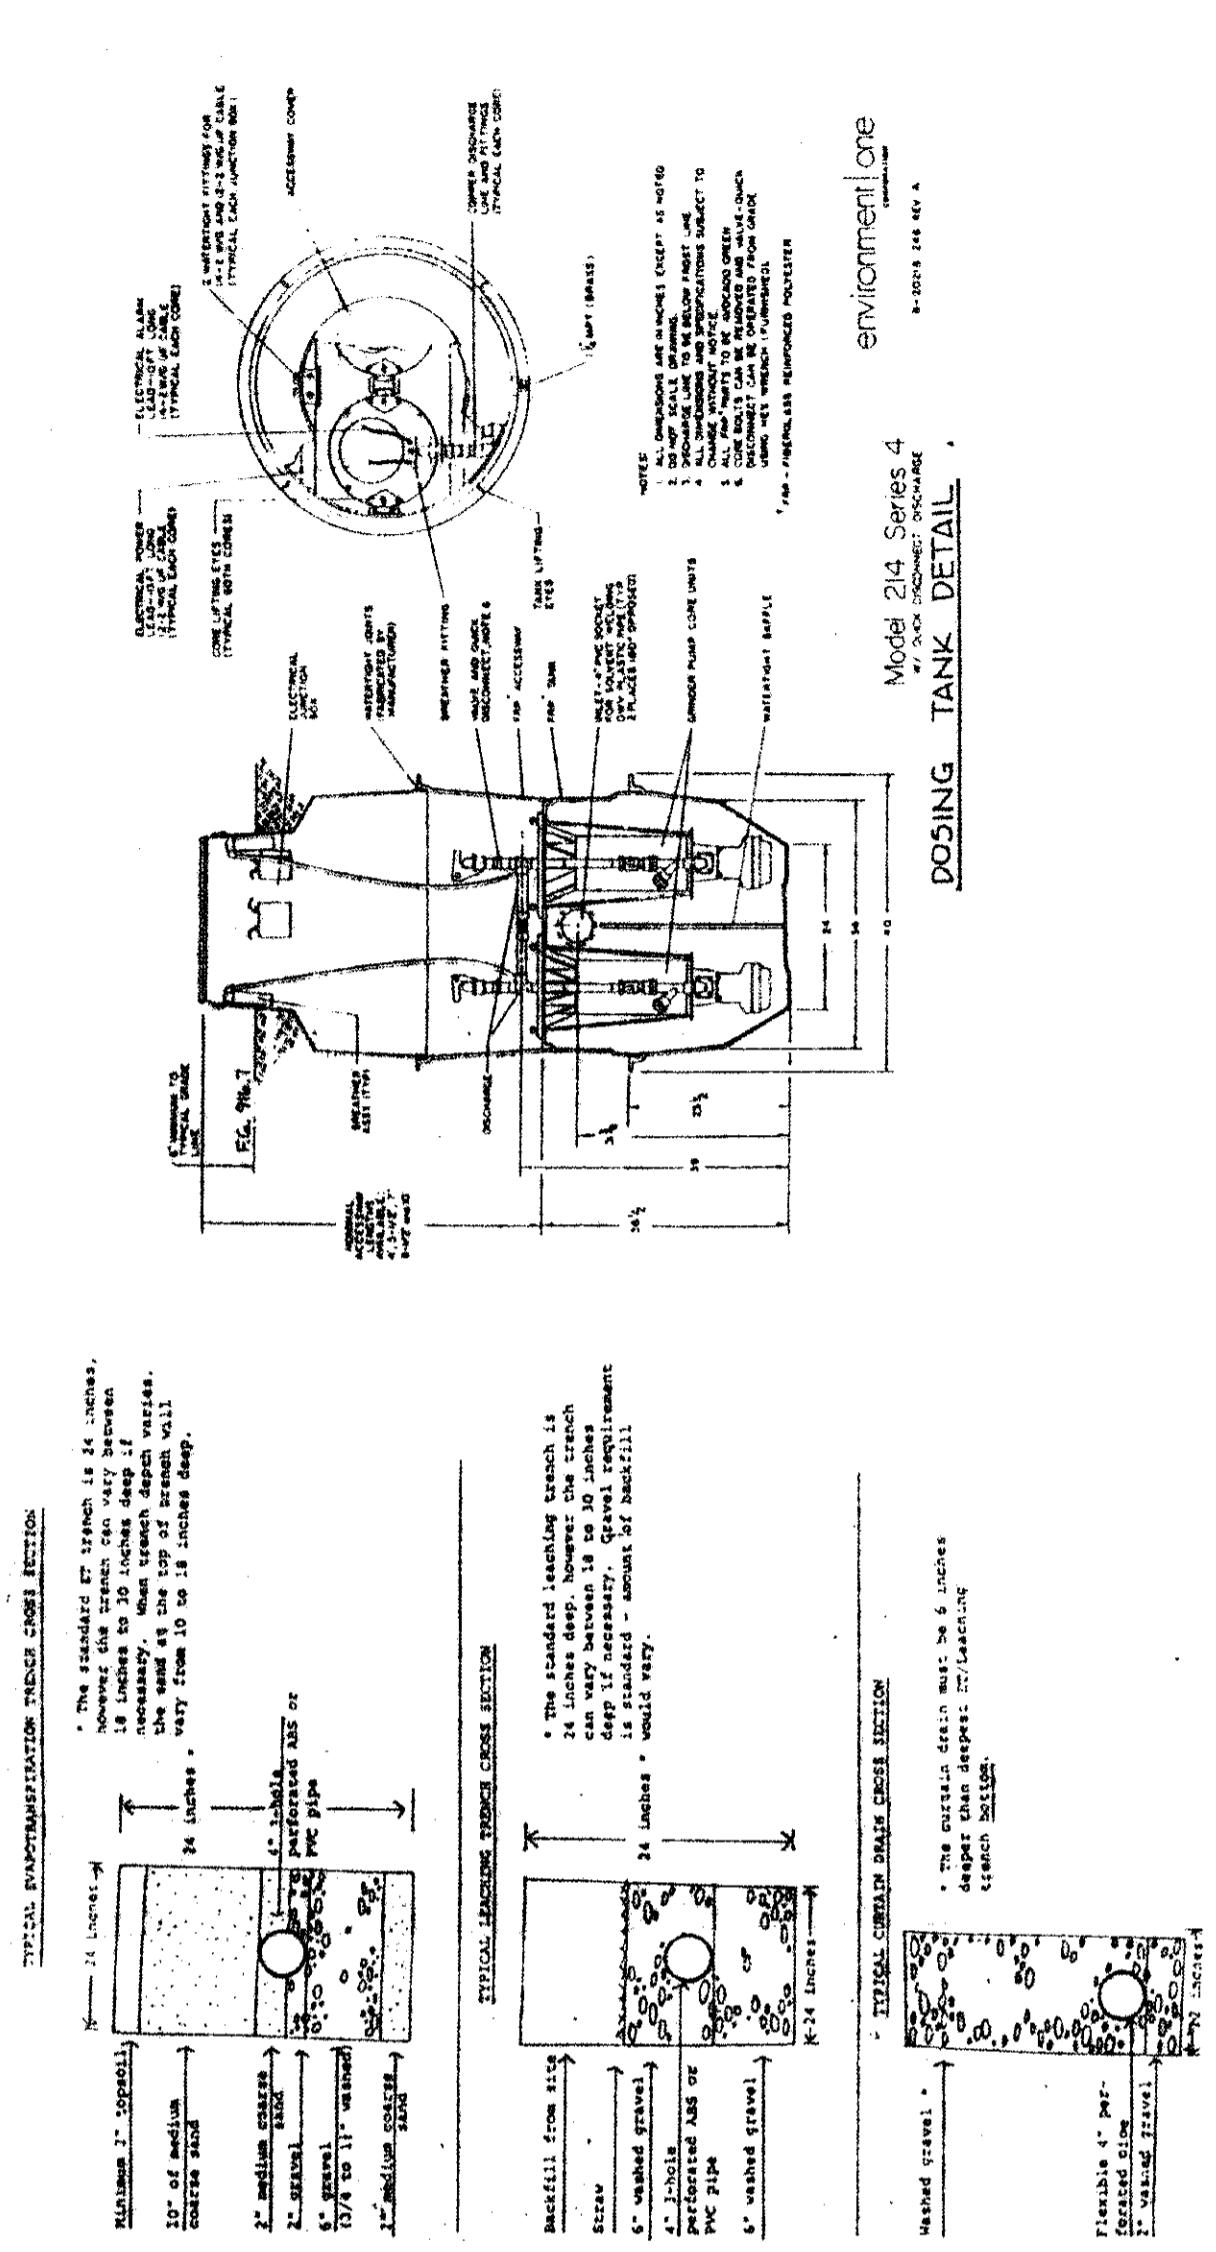

DOSING TANK DETAIL



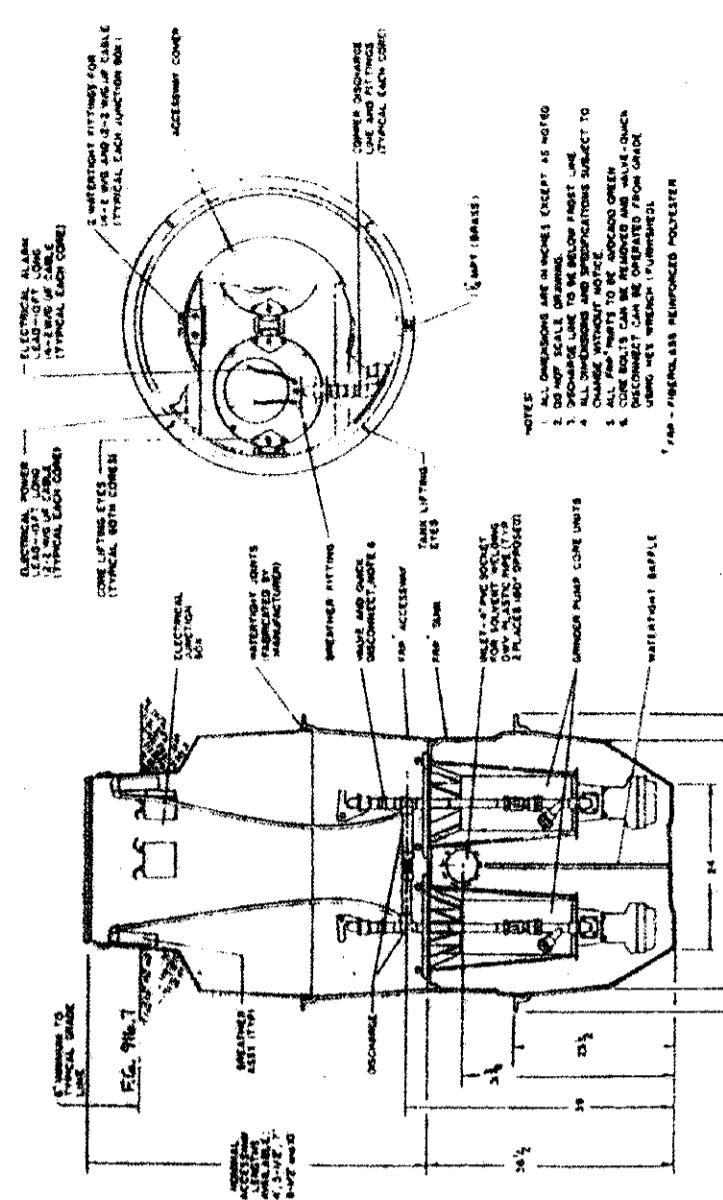

DOSING TANK DETAIL

HYDRAULIC PROFILE

15

105

DISTRIBUTION BOX SECTION

DRAWING No.
RCBUD15D

DRAWING No.
RCBUD15D