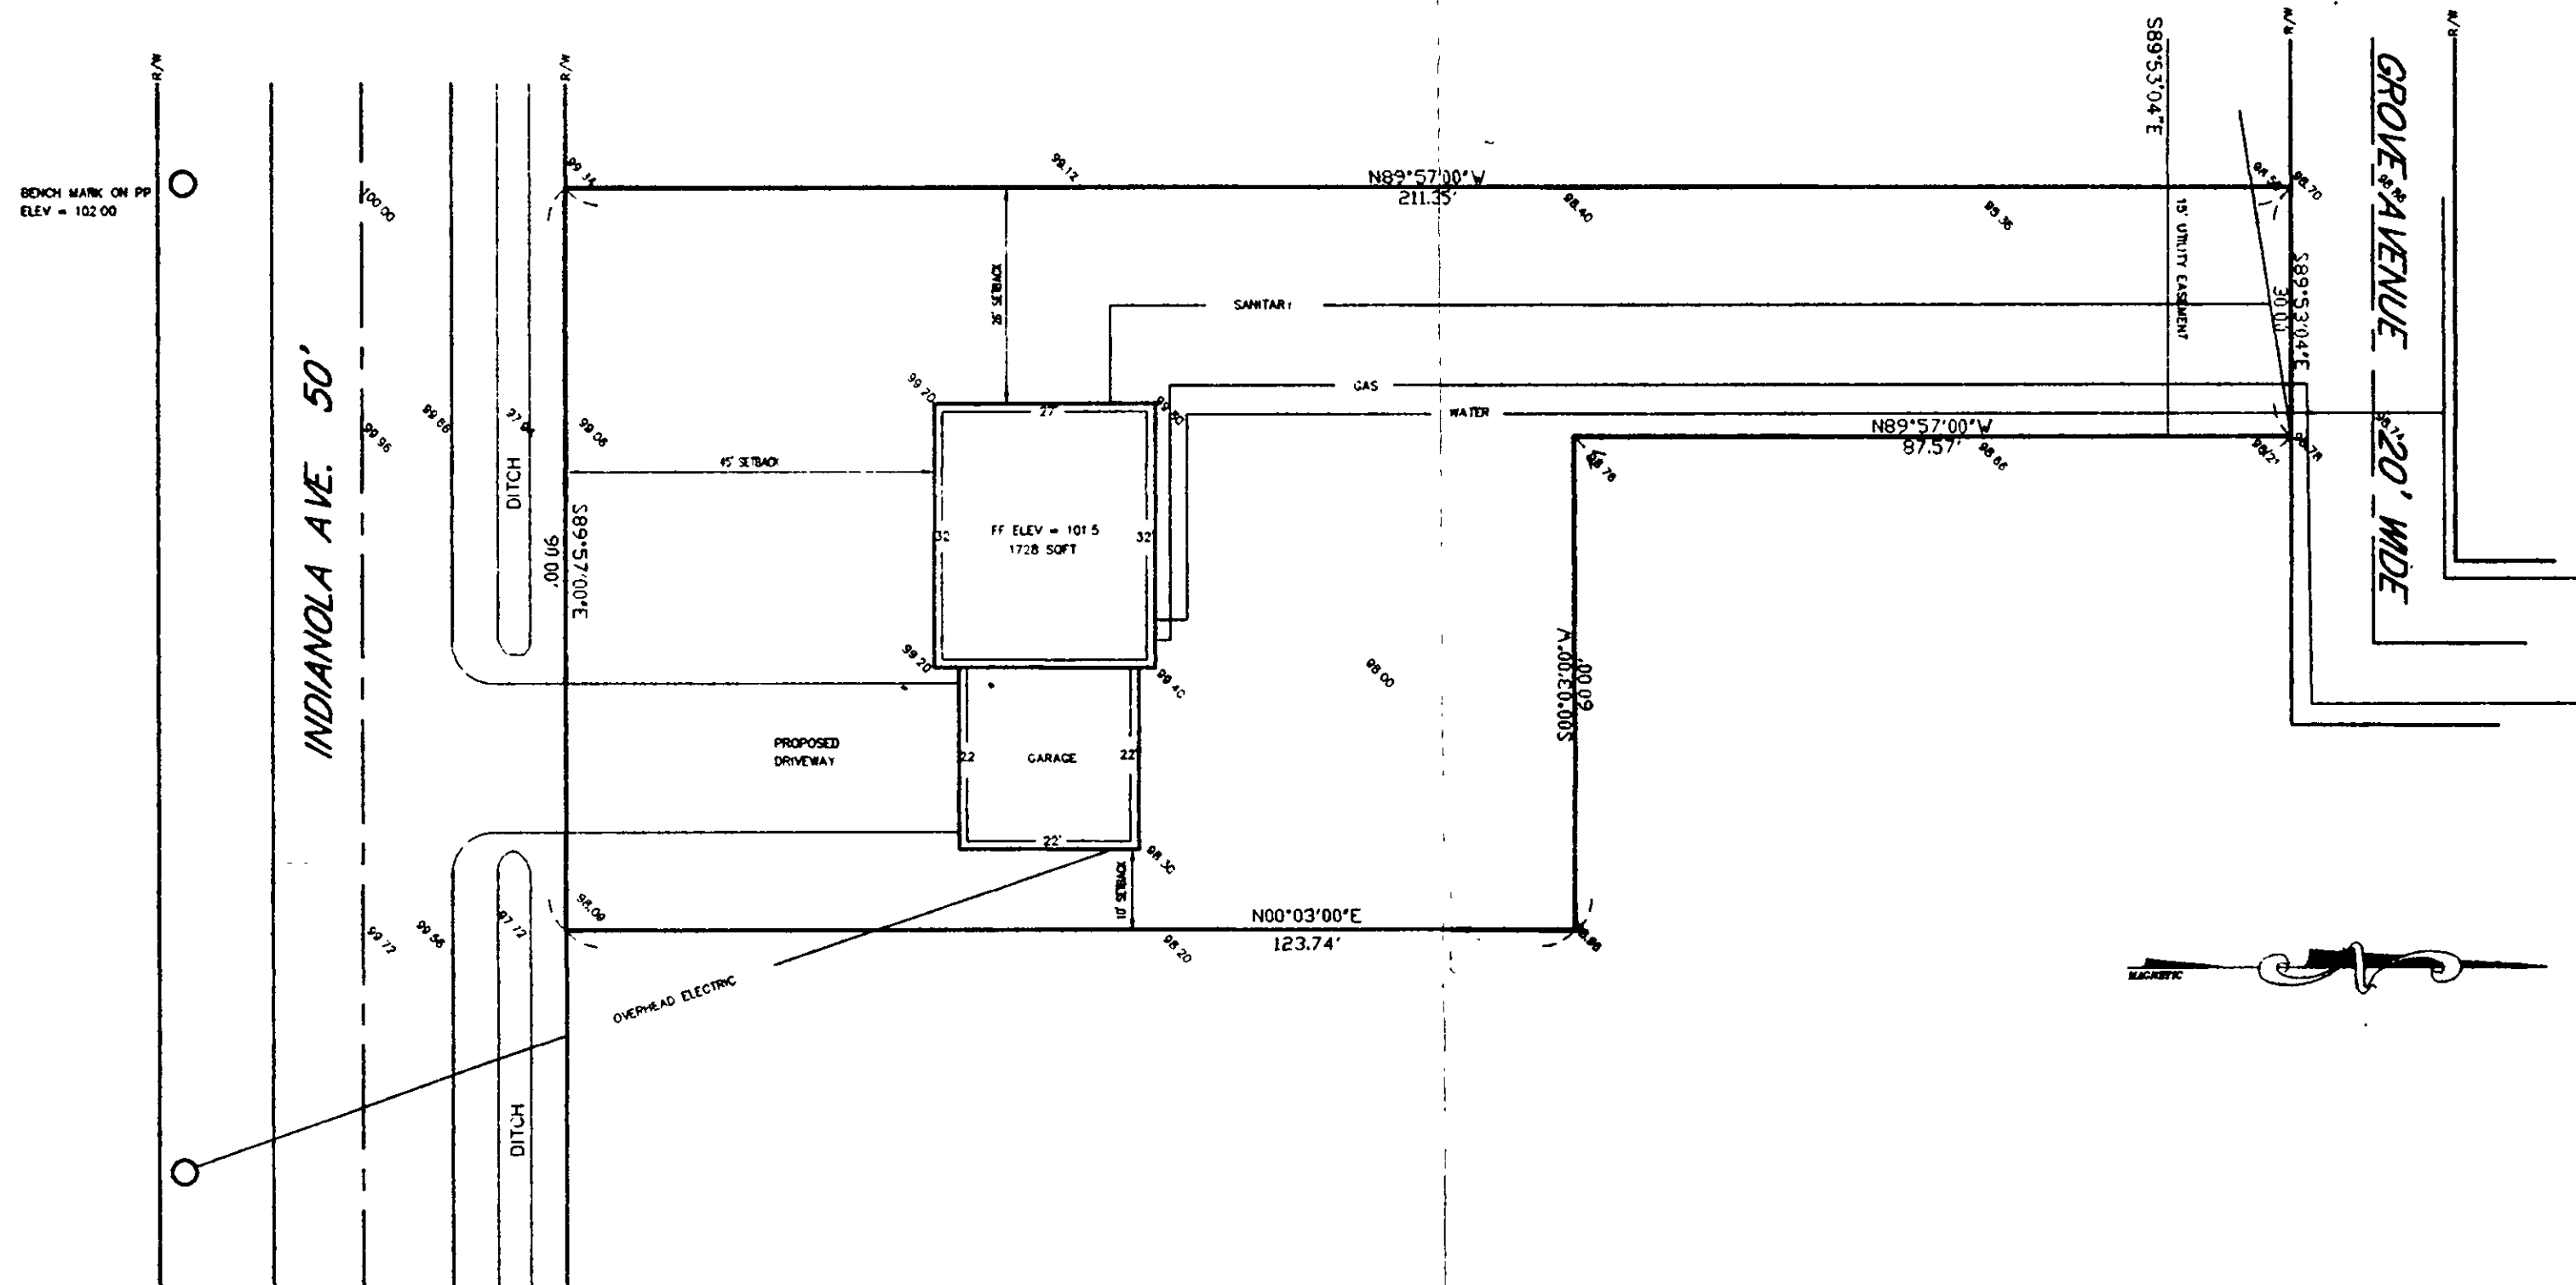


APPROVED
MADISON TOWNSHIP ZONING
DATE 4/5/99
BY WA 16121

COR Consultants, Inc.
23 S. Forest St. Geneva, Ohio 44041 440-466-8085

DATE: MAR 30, 1999
DRAWN BY: R. ORIENT
CHECKED BY: D. RAPP
APPROVED BY: Name
PS No. 7597

RON WELSH
5965 N. RIDGE RD.
MADISON, OHIO 44057

INDIANOLA AVE. - MADISON, OH.

Map Scale	DATE
990123	
SHEET NO.	
1	

C:\Drawings\Plats\99\Ron Welsh - Grove Ave.dwg Tue Mar 30 18:11:36 1999