


I, THE UNDERSIGNED, HEREBY CERTIFY, THAT THE TOPOGRAPHY SHOWN HEREON, INDICATED BY ONE FOOT CONTOUR ELEVATIONS, REPRESENTS AN ACTUAL FIELD TOPOGRAPHIC SURVEY MADE BY ME ON THE 28th DAY OF APRIL, 1999 AND THAT AS OF THAT DATE THE ELEVATIONS EXISTED AS SHOWN HEREON.

J.M. Pelt

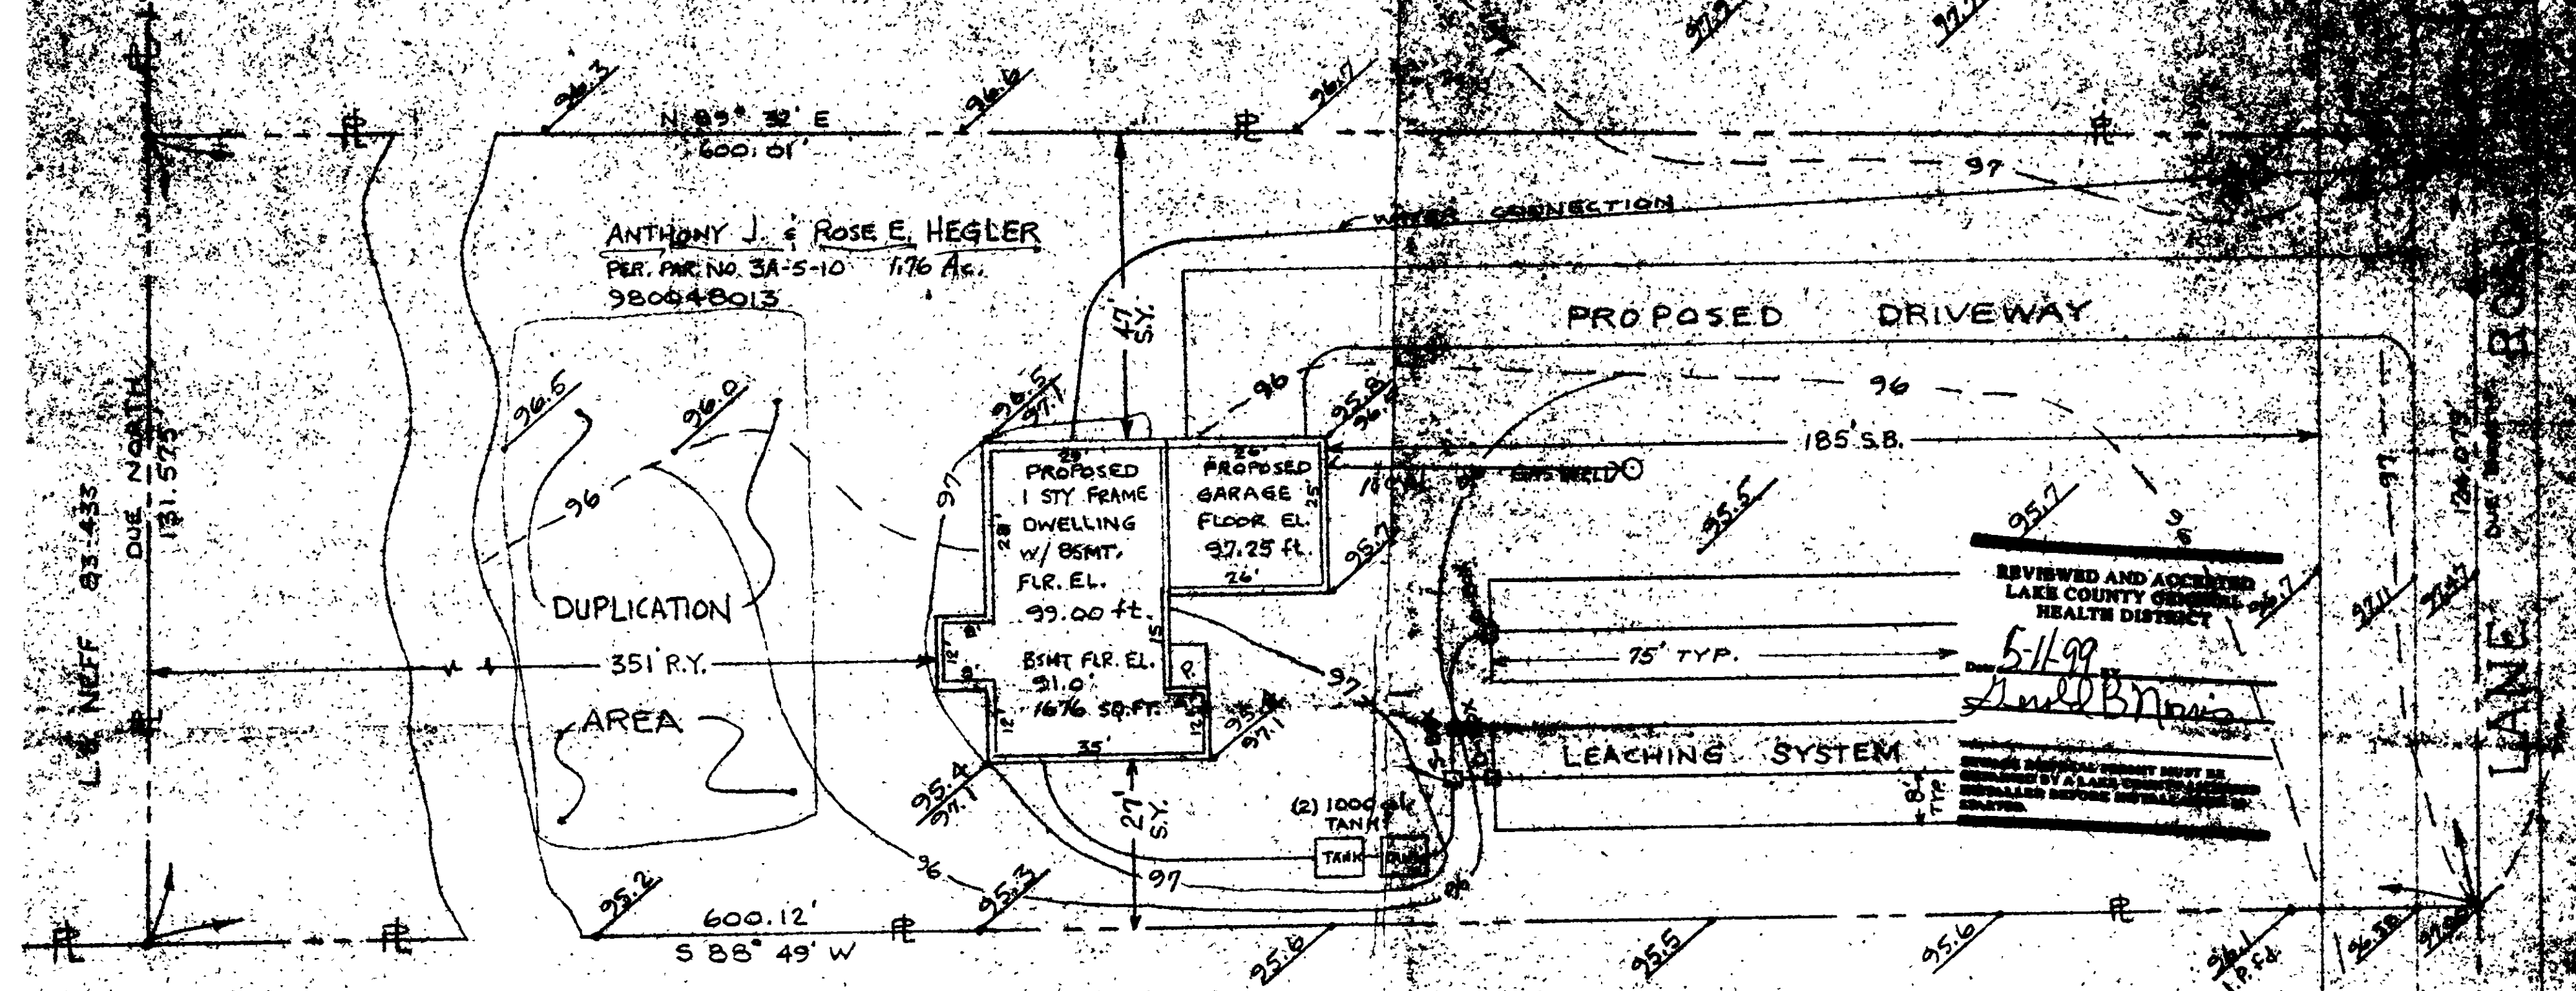


SITE PLAN for JOE WELCH

PROPERTY OF A. & R. HEGLER
PERRY TOWNSHIP, LAKE Co., Oh.



SCALE 1" = 20 ft.

2 MAY 1999

CHALLENGER LAND SURVEY
1000 E. 10th St., Suite 100
Perry, Ohio 44055
Tel. 440-298-2187

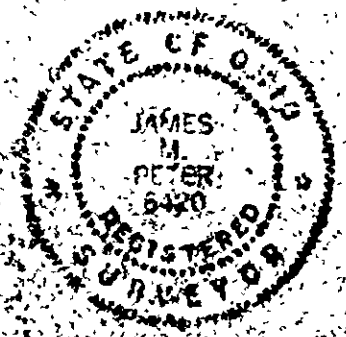

J.M. Pelt

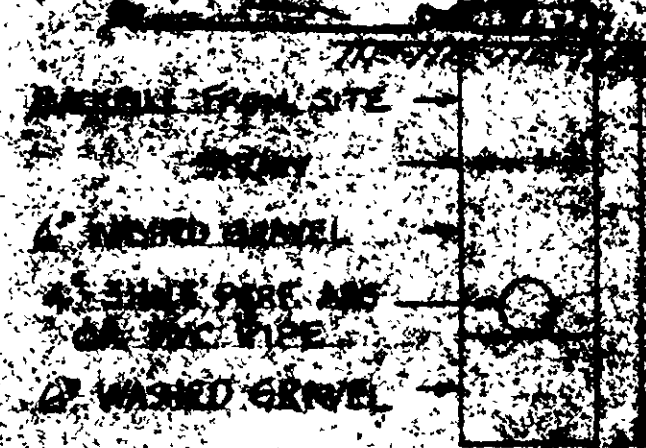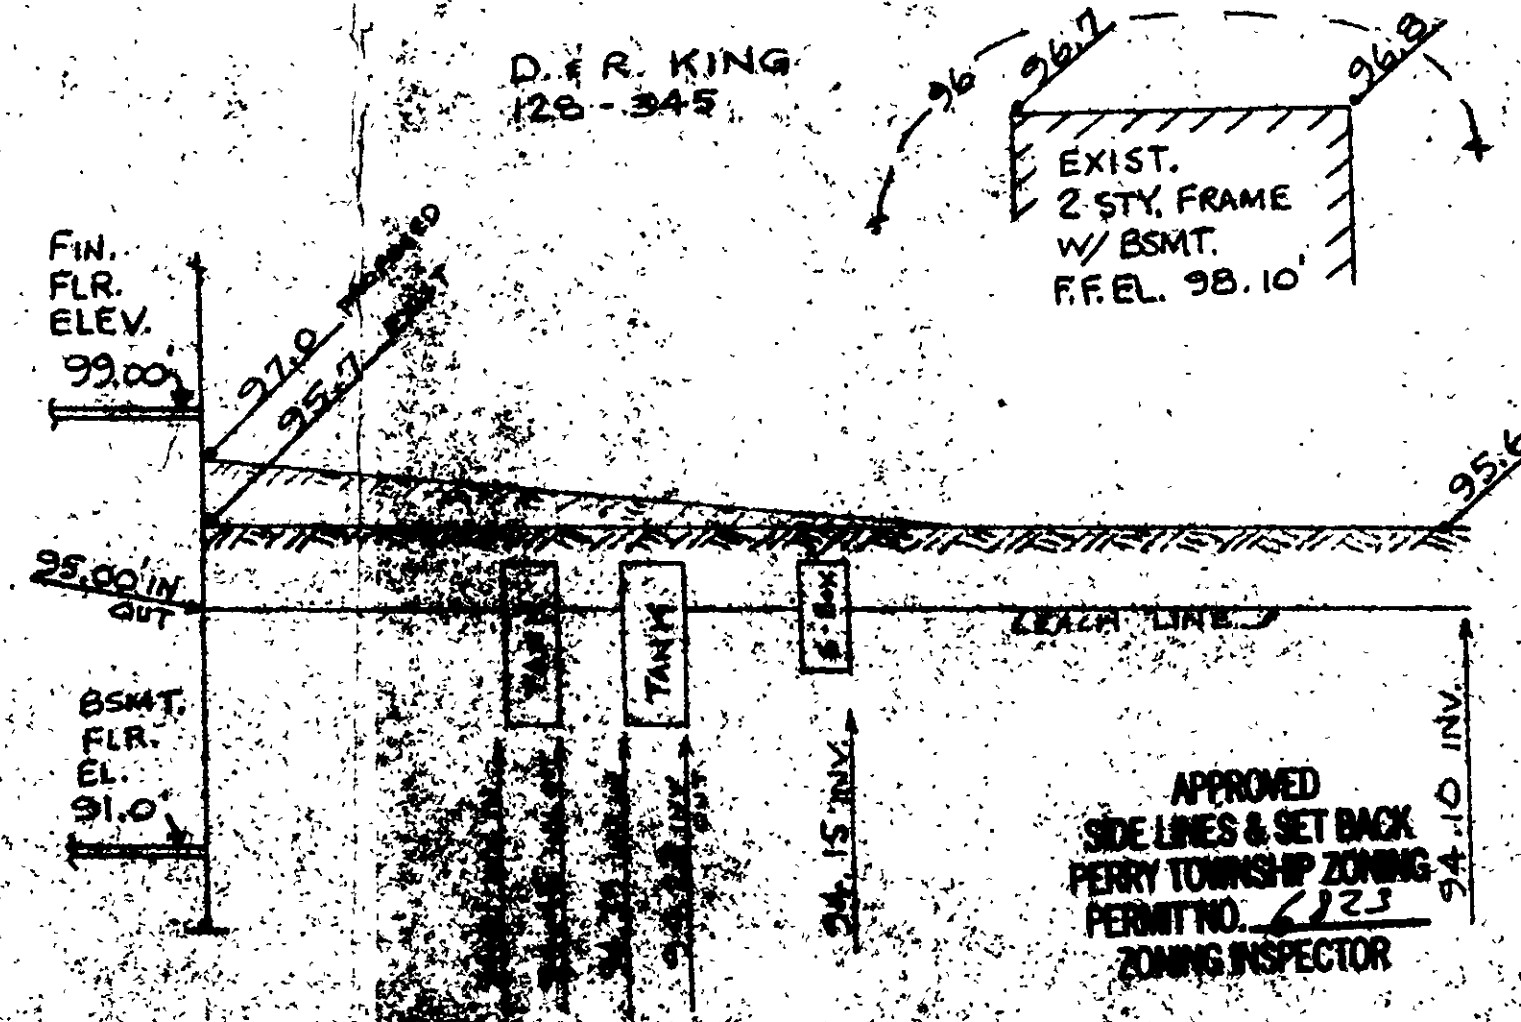

Grading Plan Approved
as shown and corrected
THOMAS P. GELBERG, P.E.
Lake County Engineer

REVIEWED AND APPROVED
LAKE COUNTY GENERAL
HEALTH DISTRICT
5-11-99
J. M. Pelt