


Construction Entrance Detail


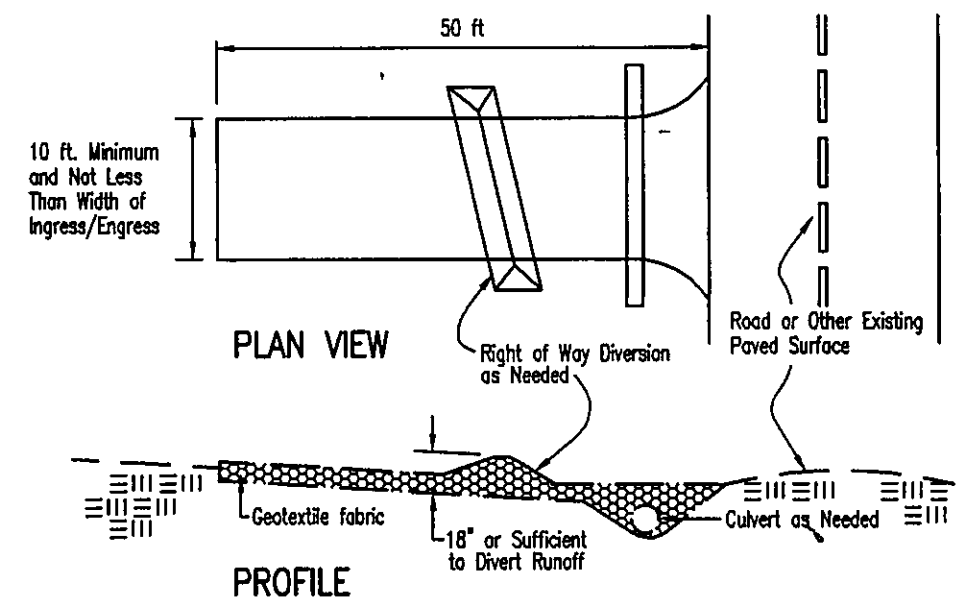


Temporary Seeding Species Selection

Seeding Dates	Species	Lb./1,000 sqft	Per Acres
March 1 to August 15	Oats	3	4 Bushel
	Tall Fescue	1	40 lb.
	Annual Ryegrass	1	40 lb.
	Perennial Ryegrass	1	40 lb.
	Tall Fescue	1	40 lb.
	Annual Ryegrass	1	40 lb.
August 16 to November 1	Rye	3	2 Bushel
	Tall Fescue	1	40 lb.
	Annual Ryegrass	1	40 lb.
	Wheat	3	2 Bushel
	Tall Fescue	1	40 lb.
	Annual Ryegrass	1	40 lb.
	Perennial Ryegrass	1	40 lb.
	Tall Fescue	1	40 lb.
	Annual Ryegrass	1	40 lb.
November 1 to Spring Seeding	Use mulch only, sodding practices or dormant seeding.		

Note: Other approved seed species may be substituted.

Silt Fence Detail

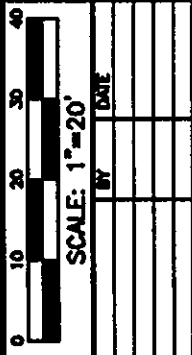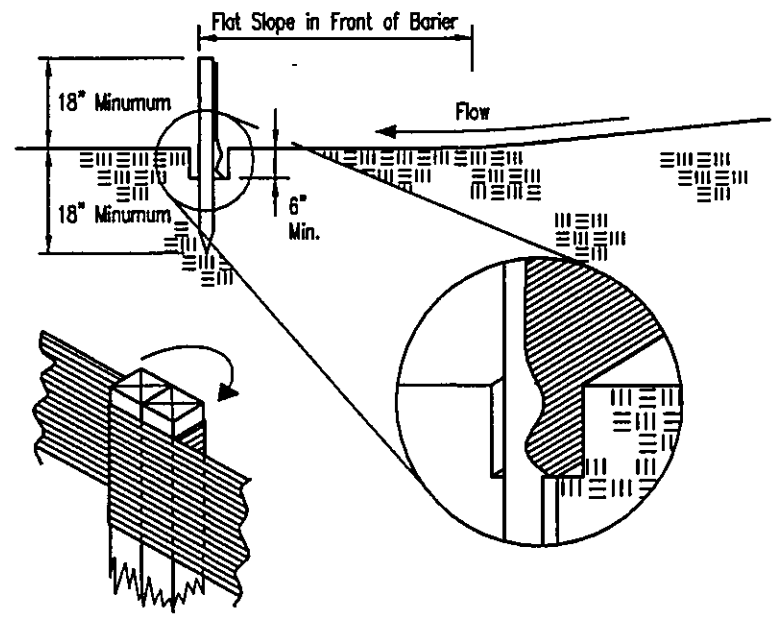

JOB NUMBER: 103023
DATE: 4-16-04
DRAWN BY: S L S
CHECKED BY: F E W
NO. REVISION

engincoring, inc.
10 West Erie Street, Suite 201, Perrysburg, Ohio 44877
Phone (440) 368-8800 / 800-881-1141 Fax (440) 368-8188
info@engincoring.com

SITE PLAN
LORETO LANDINGS
SUBLOT 29
PERRY TOWNSHIP - LAKE COUNTY - OHIO