



Construction Entrance Detail

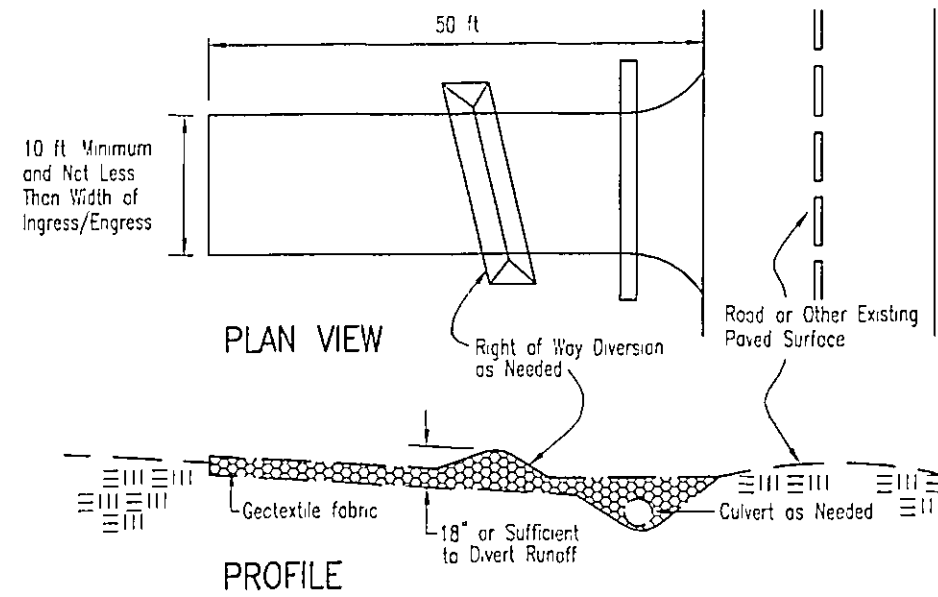



Silt Fence Detail

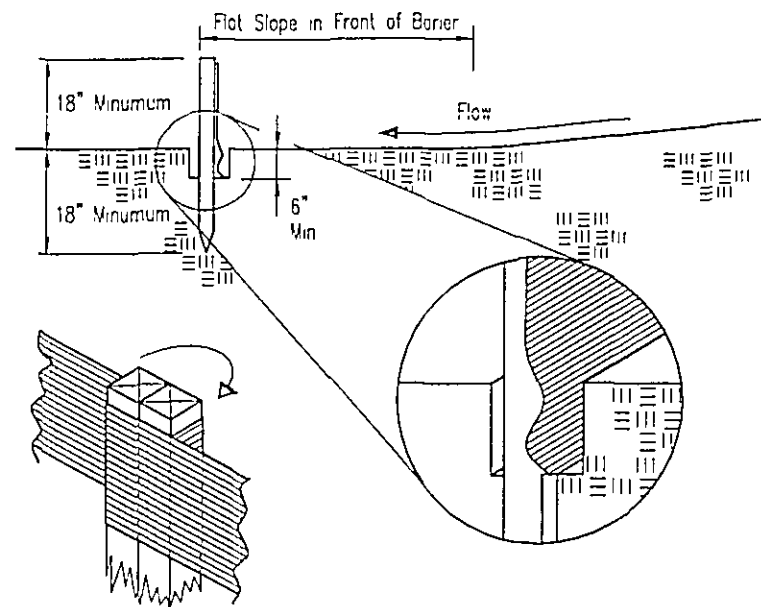

Temporary Seeding Species Selection

Seeding Dates	Species	Lb /1,000 sqft	Per Acres
March 1 to August 15	Oats	3	4 Bushel
	Tall Fescue	1	40 lb
	Annual Ryegrass	1	40 lb
	Perennial Ryegrass	1	40 lb.
	Tall Fescue	1	40 lb
	Annual Ryegrass	1	40 lb
August 16 to November 1	Rye	3	2 Bushel
	Tall Fescue	1	40 lb
	Annual Ryegrass	1	40 lb
	Wheat	3	2 Bushel
	Tall Fescue	1	40 lb
	Annual Ryegrass	1	40 lb
November 1 to Spring Seeding	Perennial Ryegrass	1	40 lb
	Tall Fescue	1	40 lb
	Annual Ryegrass	1	40 lb

Note: Other approved seed species may be substituted

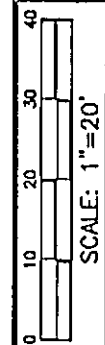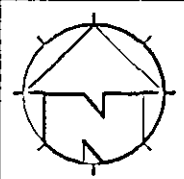

JOB NUMBER: X03023
DATE: 05-09-06
DRAWN BY: J C M
CHECKED BY: F E W
NO. REVISION

Enginering, Inc.
10 West Erie Street, Suite 201, Palmyra, Ohio 44077
Phone (440) 852-9659 / 942-0041 Fax (440) 352-9155
oxbow@ttdiax.com

SITE PLAN
LORETO LANDINGS
SUBLOT 28
PERRY TOWNSHIP - LAKE COUNTY - OHIO