
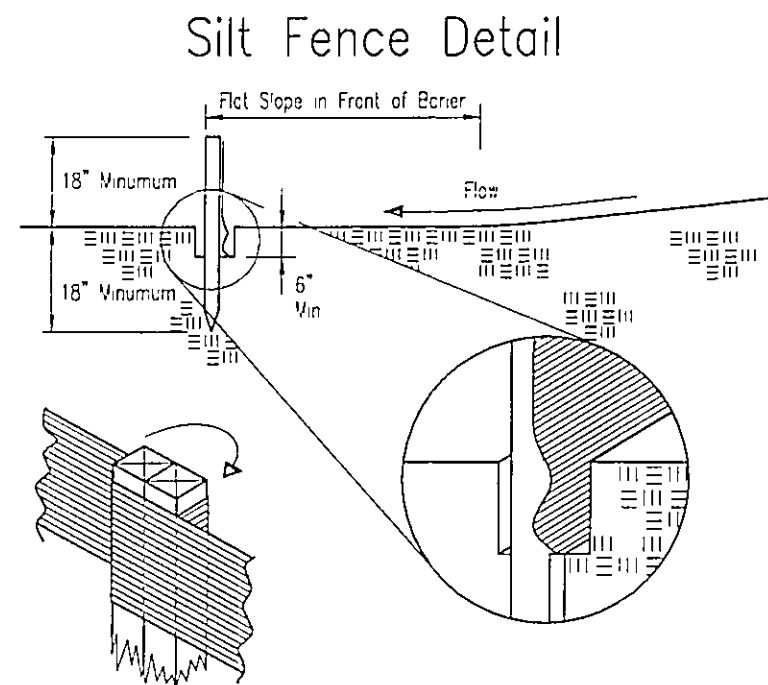


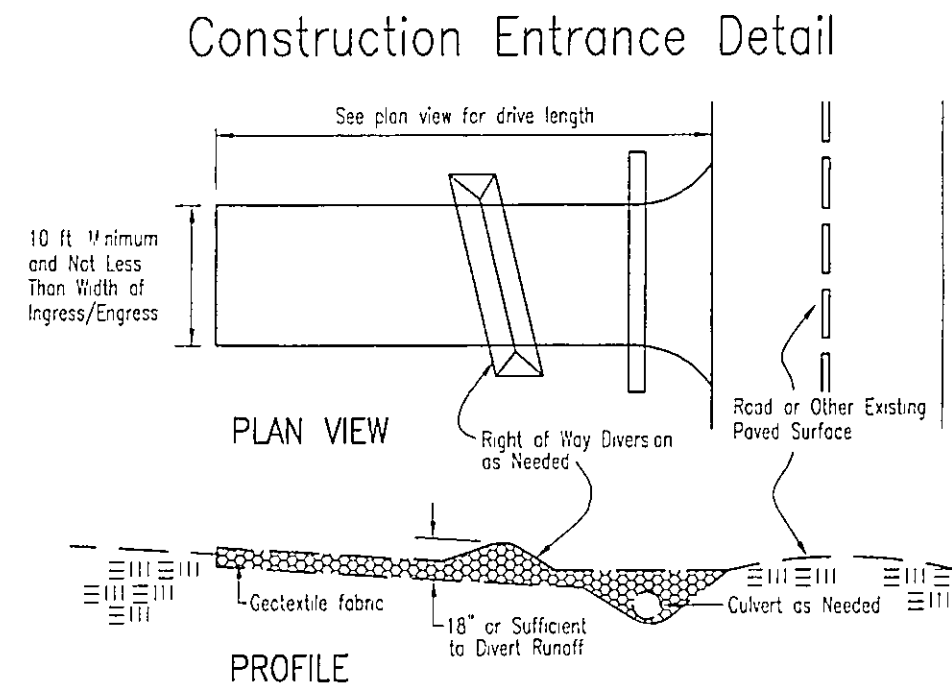

Temporary Seeding Species Selection

Seeding Dates	Species	Lb /1,000 sqft	Per Acres
March 1 to August 15	Oats	3	4 Bushel
	Tall Fescue	1	40 'b
	Annual Ryegrass	1	40 'b
	Perennial Ryegrass	1	40 'b
	Tall Fescue	1	40 'b
	Annual Ryegrass	1	40 'b
August 16 to November 1	Rye	3	2 Bushel
	Tall Fescue	1	40 'b
	Annual Ryegrass	1	40 'b
	Wheat	3	2 Bushel
	Tall Fescue	1	40 'b
	Annual Ryegrass	1	40 'b
November 1 to Spring Seeding	Perennial Ryegrass	1	40 'b
	Tall Fescue	1	40 'b
	Annual Ryegrass	1	40 'b
Note: Other approved seed species may be substituted			

SITE PLAN
LORETO LANDINGS
SUBLOT 37
 PERRY TOWNSHIP - LAKE COUNTY - OHIO

oxbow
Engineering, Inc.
 10 West Erie Street, Suite 201, Palmyra, Ohio 44077
 Phone (440) 352-9559 / 942-0041 Fax (440) 352-9196
 oxbowengineering@globalnet.net

JOB NUMBER: X03023
 DATE: 3-3-06
 DRAWN BY: S L S
 CHECKED BY: F E W
 NO. REVISION

DATE
 BY