


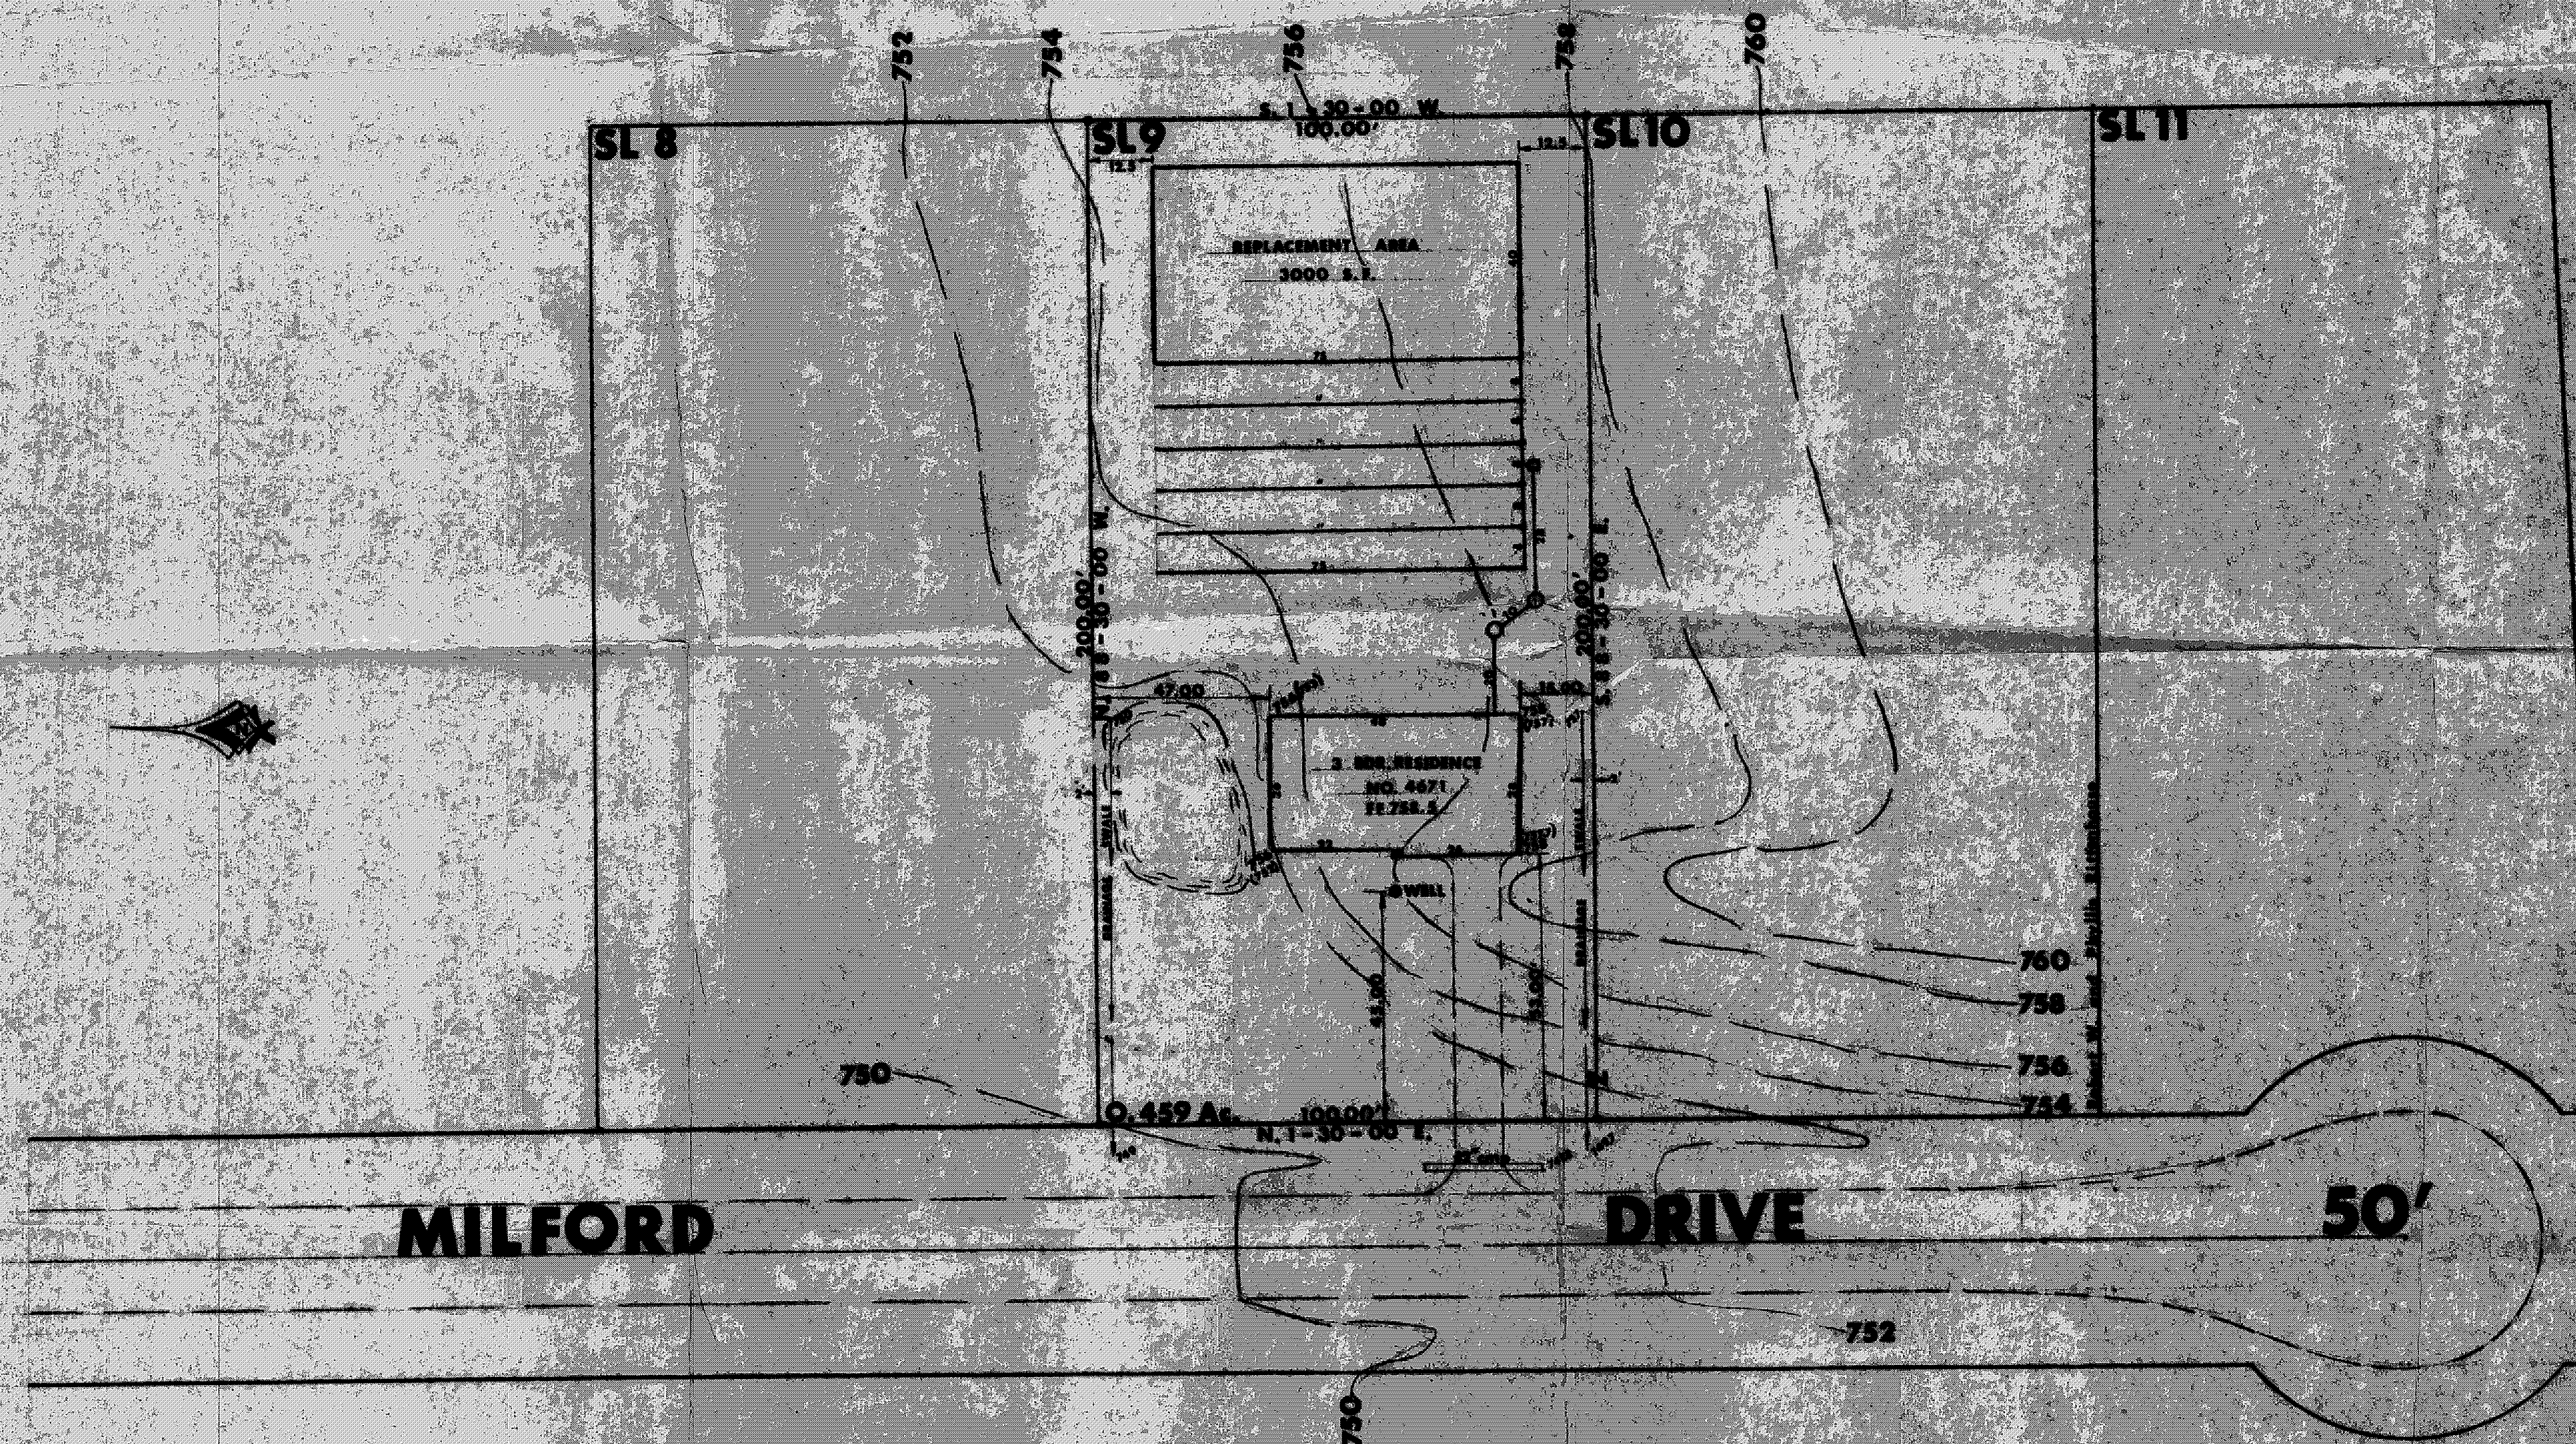


NOTE: ALL SEPTIC TANK CONSTRUCTION SHALL COMPLY WITH THE REGULATIONS FOR A "TYPICAL LEACHING SYSTEM" AS REQUIRED BY THE LAKE COUNTY HEALTH DEPARTMENT.

Grading Plan Approved
as shown and/or noted
THOMAS F. GILLES, P.E.
Lake County Engineer
By *[Signature]* Date 12-6-77

APPROVED
SIDE LINES & SET BACK
PERRY TOWNSHIP ZONING
PERMIT NO. 1876
ZONING INSPECTOR *[Signature]*

I HEREBY CERTIFY THAT I HAVE PREPARED THIS SITE PLAN, AND THAT THE BEARINGS, DISTANCES, LOCATION OF PROPERTY PLATS, AND OTHER PARTICULARS SHOWN ARE CORRECT.

DATE: 11/20/77
ROBERT J. ALDRE, P.E.
REGISTERED CIVIL ENGINEER AND LAND SURVEYOR

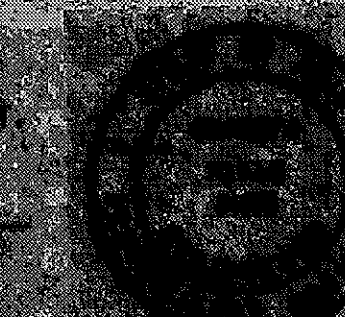

RITTENHOUSE SITE PLAN	
PERM. PARC 3-02A-00	11/20/77
PERRY TOWNSHIP, LAKE COUNTY	
DATE: 11/20/77	APPROVED BY: <i>[Signature]</i>