

SITE PLAN

FOR
WIRTZBERGER, INC.
BEING 3/4, HOWARD FRYE
ALLOTMENT IN THE TOWNSHIP
OF PERRY, COUNTY OF LAKE,
STATE OF OHIO

CLIPPER DATA
R = 26.3.73
A = 46.09'
C = 95.56'
Δ = 20° 52' 34"

LOW YIELD WATER
FIXTURES REQUIRED
ON ALL
Shower Head
Toilet





- To be brought to finished grade
 - Septic tank manhole covers
 - Splitter box cover
 - Distribution box cover
- B. No footer drains or downspouts
to be discharged into septic tanks
C. All waste water to be discharged into
septic tanks

SEWAGE DISPOSAL PERMIT MUST BE
OBTAINED BY A LAKE COUNTY LICENSED
INSTALLER BEFORE INSTALLATION IS
STARTED.

Reviewed and Accepted
LAKE COUNTY GENERAL ENGINEER
Date 9-14-90
JOHN WIRTH, R.S., W.E.P.H.
Health Commissioner
BY <i>James W. Wirth</i>

EXIST.
PROP.

EXIST.
PROP.

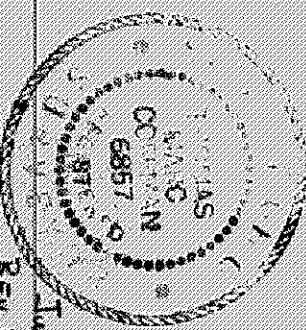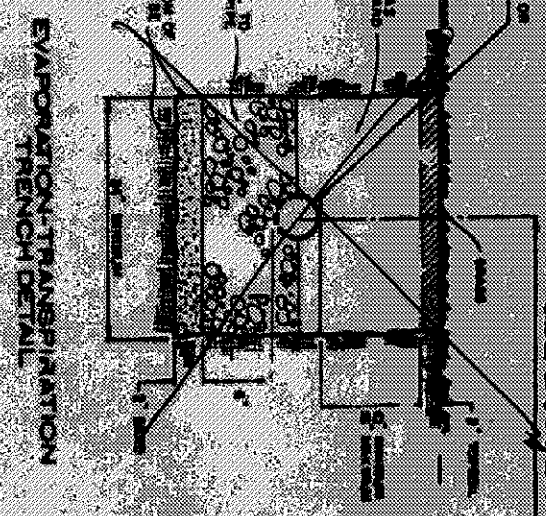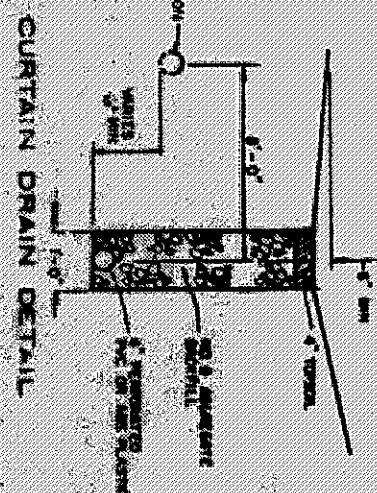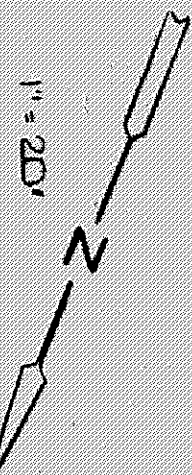

REV 23.1540
REV 2.1.1990
REV. SEM 10/1/90 New House

Grading Plan Approved and elevations shown herein conform to as shown and/or noted actual field survey made by me or my assistants as shown on the plan and that the elevations were taken at the Lake County Engineer's office and that as of the date of the plan the same exist as indicated herein.

By *G.H.*

Date 9/14/90

W. C. Gilles
10/28/91