

FOR  
RANDY MERKOSKY

BEING SUBLOT No. 16, IN THE HOWARD  
FIVE ALLOTMENT IN THE TOWNSHIP OF  
PEARY, COUNTY OF LAKE, STATE OF OHIO.





**Grading Plan Approved**  
as shown and/or noted  
BY: MARGARET P. GILLES, P.E.  
Harris County Engineer

NOTE: DITCH BEING LOWEIZED BY TOWNSHIP  
TO ALLOW FOR CURTAIN DRAIN

SUBJECT TO PATENTING DRUGS  
SUGAR & QUININE.

Sealing Plan Approved  
by: John Endicott  
Title: City Engineer, P.E.  
County Engineer

**DOI:** 10.1002/for

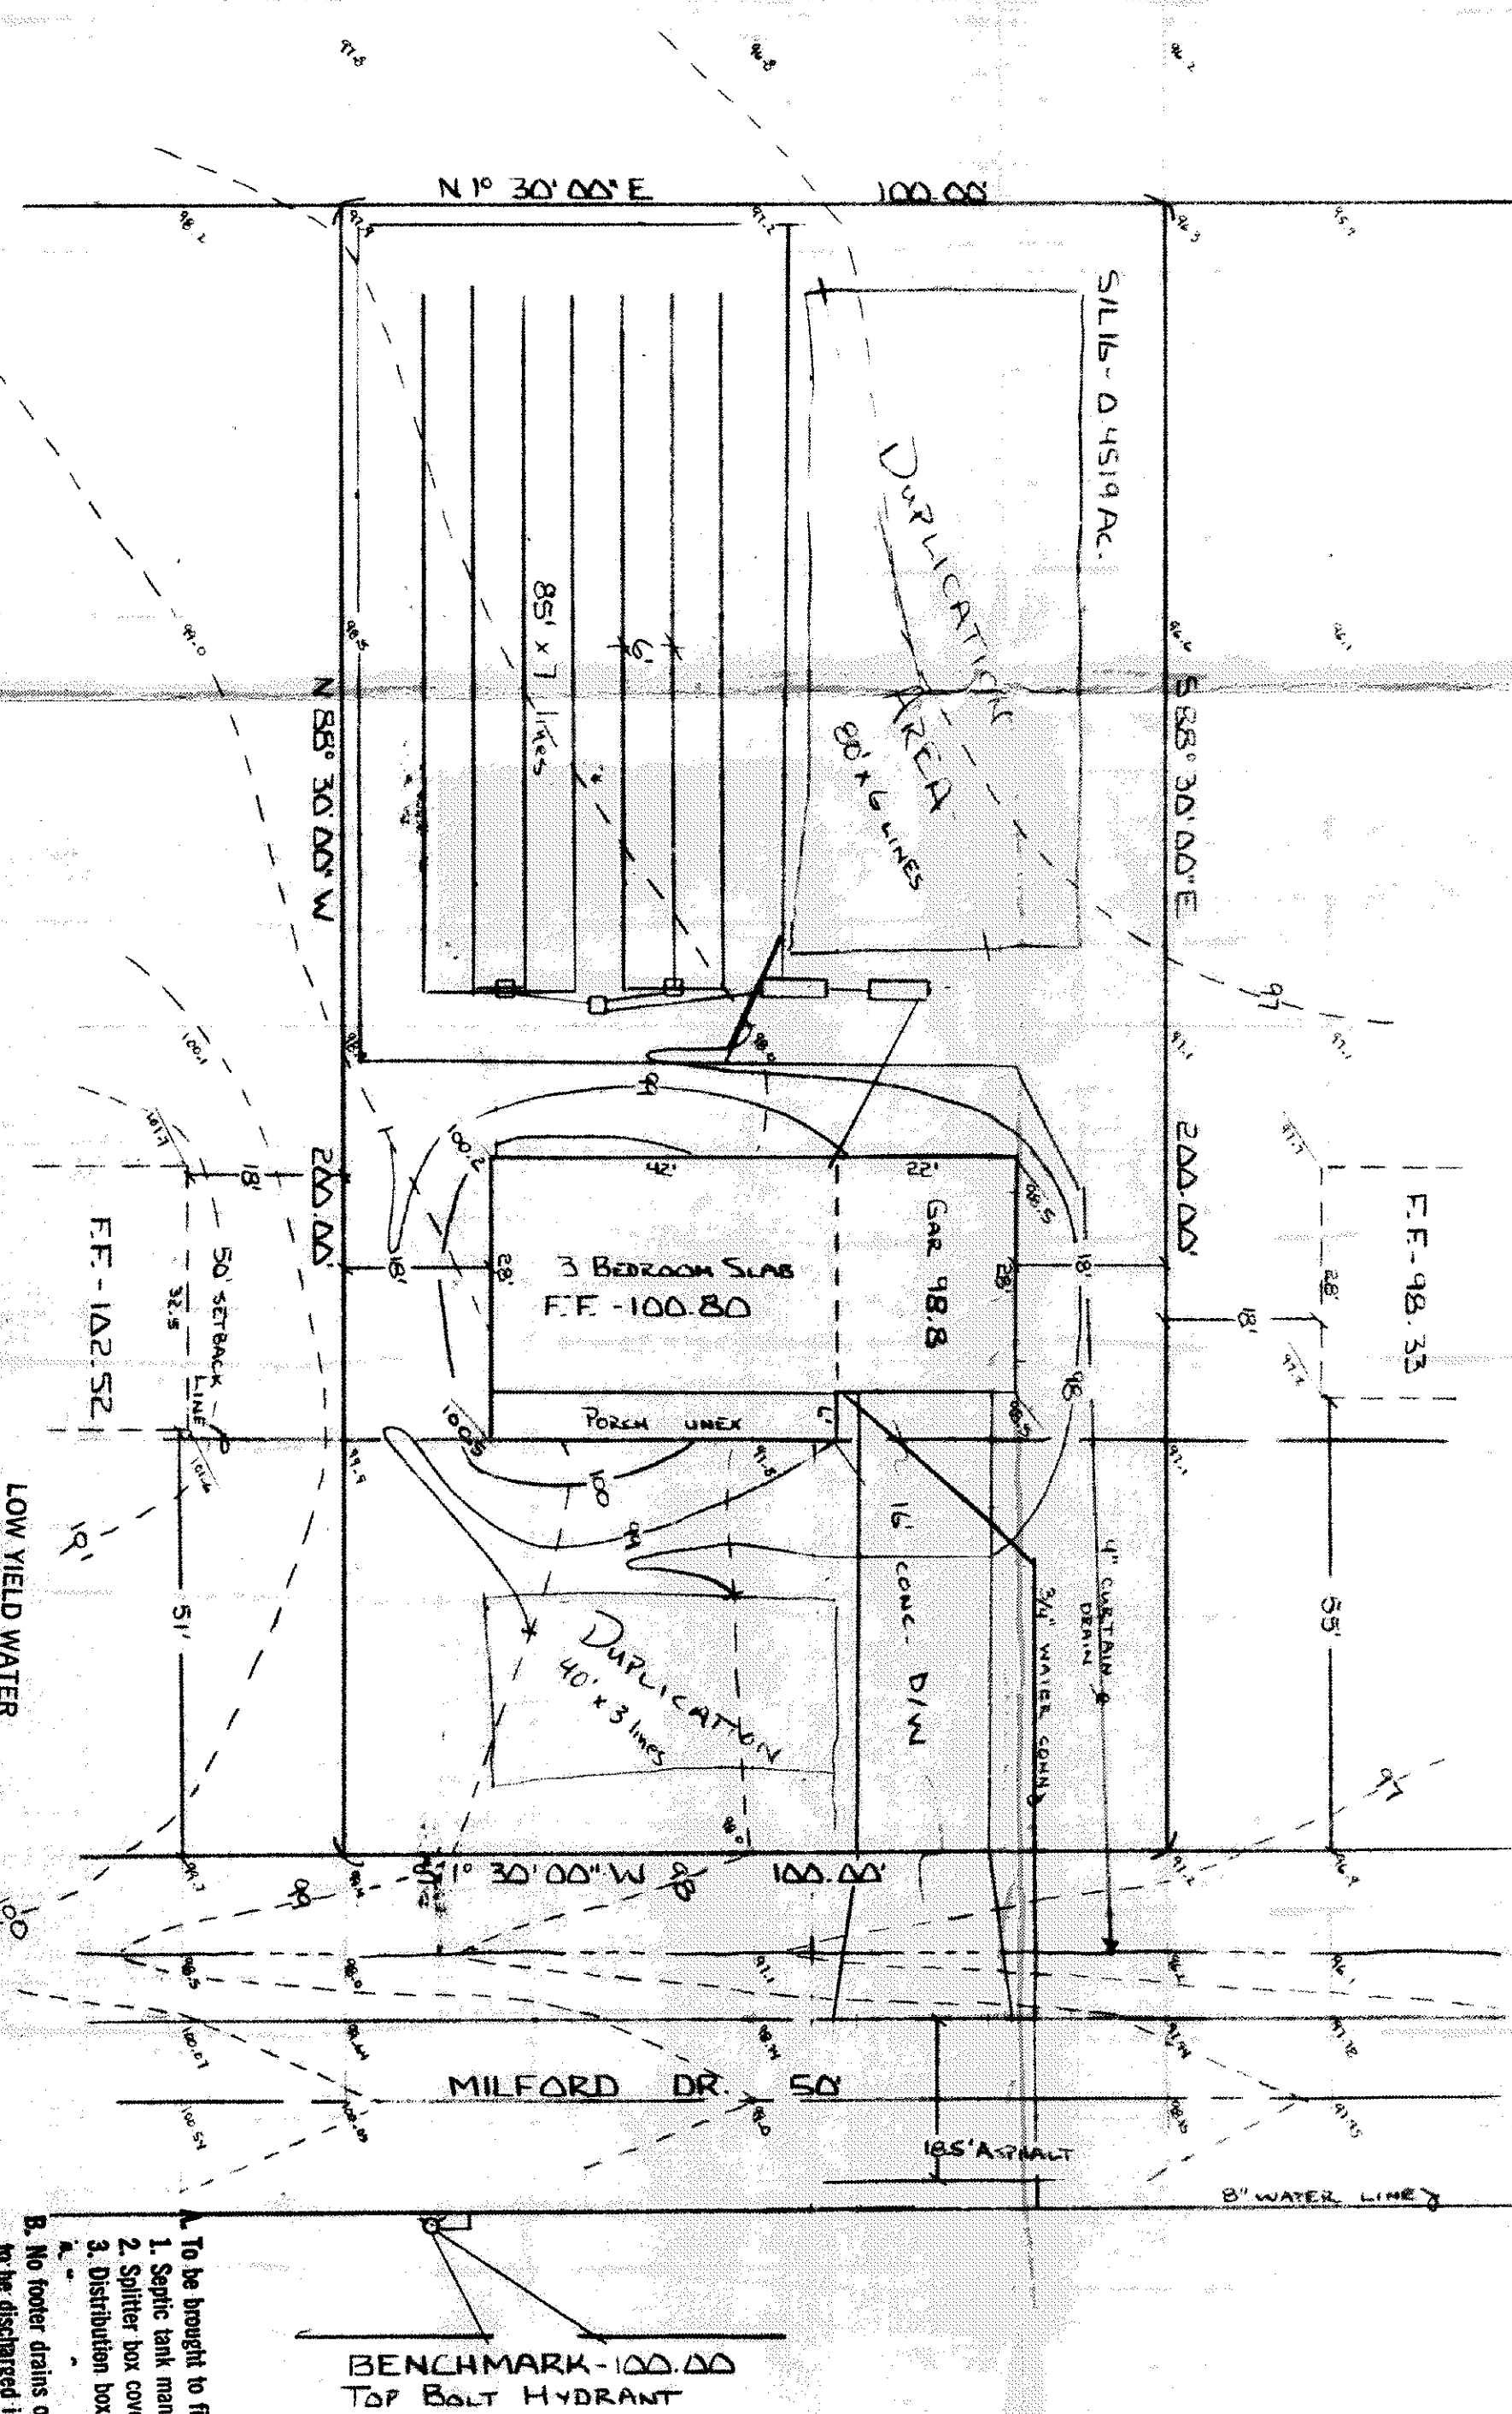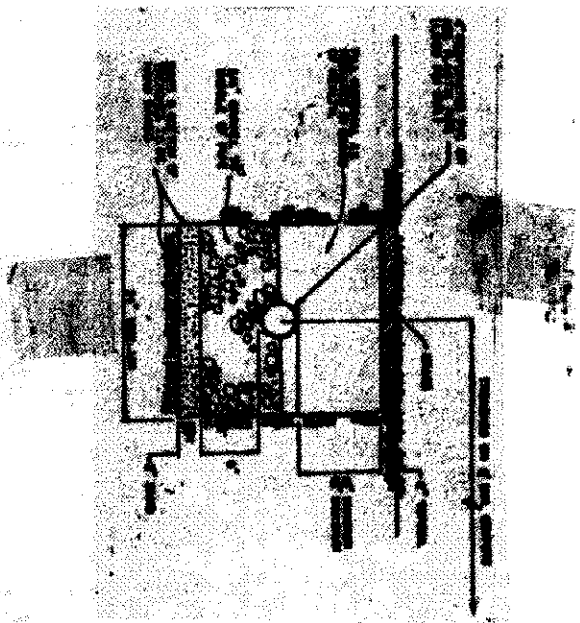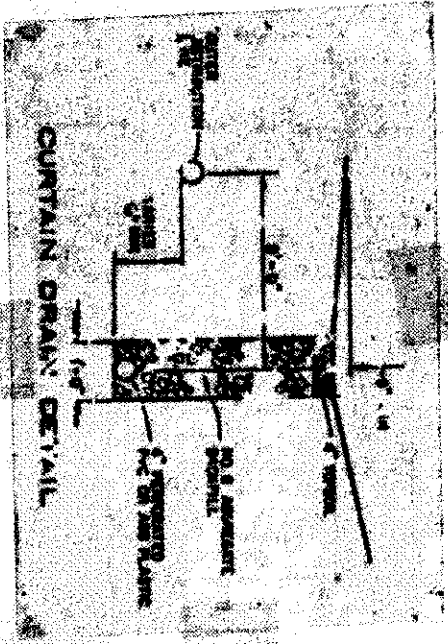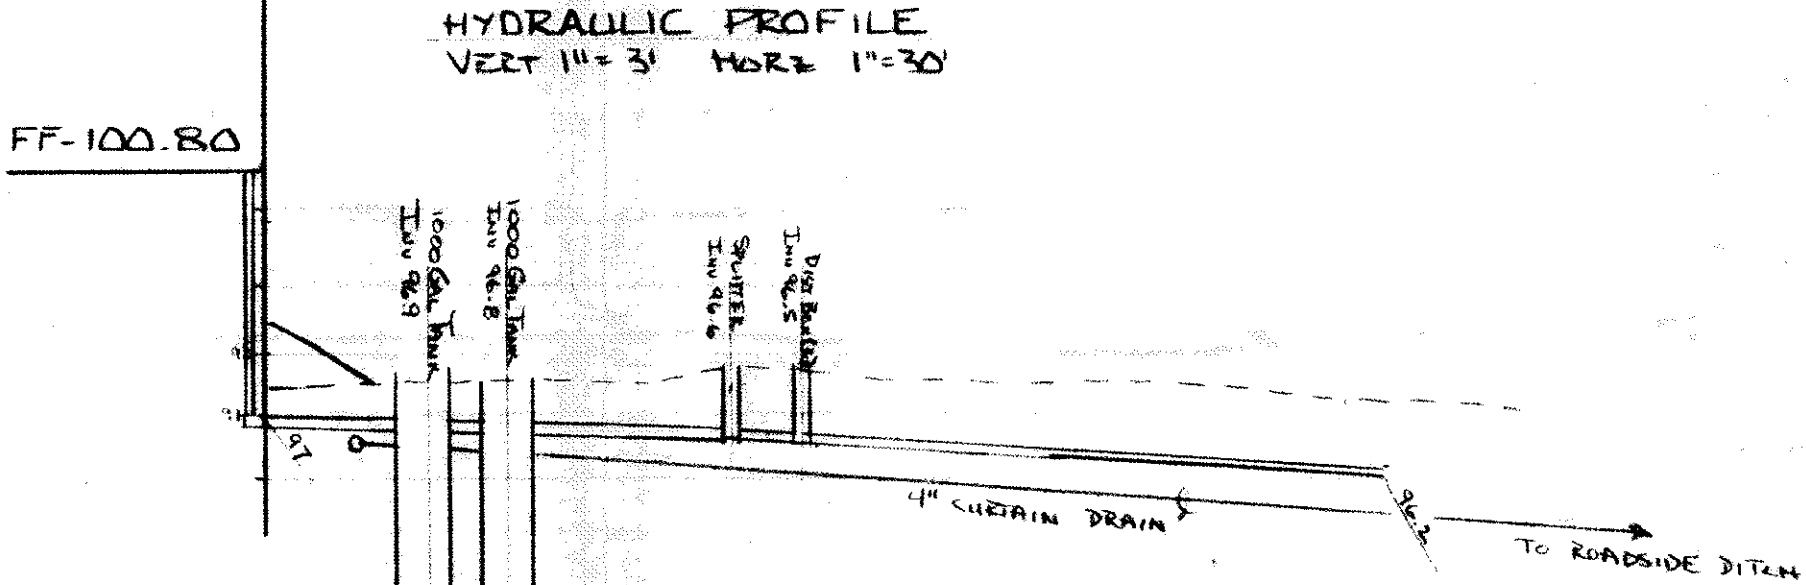

SEWAGE DISPOSAL PERMIT MUST BE OBTAINED BY A LAKE COUNTY LICENSED INSTALLER BEFORE INSTALLATION IS STARTED.


**LOW YIELD WATER  
FIXTURES REQUIRED  
ON ALL.**

**Snow** Head  
**Toilet**

- A. To be brought to finished grade
1. Septic tank manhole covers
2. Splitter box cover
3. Distribution box cover
- B. No footer drains or downspouts to be discharged into septic tanks
- C. All waste water to be discharged into septic tanks

BENCHMARK-100.00  
TOP BOLT HYDRANT

VILLAGE SURVEYING Co.  
202 THIRD ST., FAIRPORT HAR. DEL. 44077  
(216) 357-1359

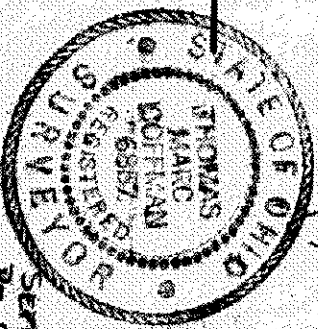

SENT-3, 1891

Reviewed and Accepted \_\_\_\_\_  
 \_\_\_\_\_  
 LAKE COUNTY GENERAL HEALTH DISTRICT  
 Date 9/11/11  
 \_\_\_\_\_  
 JOEL LUCIA, R. S., M. P. H.,  
 Health Commissioner  
 \_\_\_\_\_

J. M. Coffman DS