

Grading Plan Approved
as shown and/or
THOMAS P. GIL
Lake County Eng.

By GJH Date 4/29/91

SITE PLAN

for
KURT & CAROL UNGER

SITUATED IN THE TOWNSHIP OF PERRY,
COUNTY OF LAKE, AND STATE OF OHIO
AND KNOWN AS BEING A PART OF LOT
NO. 58 IN SAID TOWNSHIP.

ADDRESS:

3195 NARROWS ROAD
PERRY TOWNSHIP, OHIO

A. To be brought to finished grade


1. Septic tank manhole covers

2. Splitter box cover

3. Distribution box cover

B. No footer drains or downspouts
to be discharged into septic tanks

C. All waste water to be discharged into
septic tanks

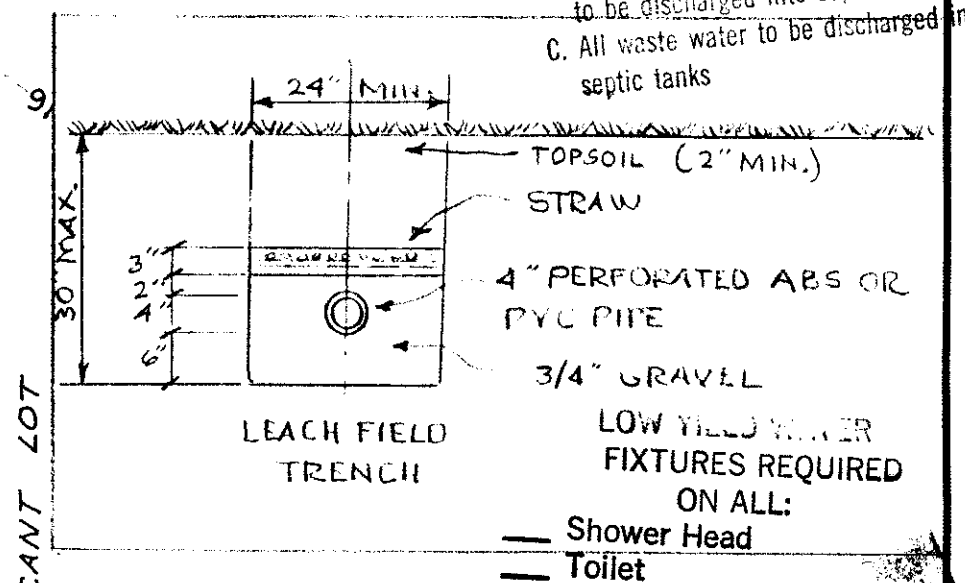

1, the undersigned hereby certify that the
topography shown hereon, indicated by one
foot contours and elevations represents an
actual field topographic survey made by me
on the 24th day of March, 1991 and
that the elevations were taken at appropriate
intervals and that as of that date they existed
as indicated hereon.

Ronald V. Garnett
REGISTERED SURVEYOR NO. 5828



SEWAGE DISPOSAL PERMIT MUST BE OBTAINED BY A LAKE COUNTY LICENSED
INSTALLER BEFORE INSTALLATION IS STARTED.

NO. 4464
ZONING INSPECTOR

PROFILE - SANITARY SEWAGE

1\"/>

NARROWS ROAD 60'

BENCHMARK
"0" IN OPEN ON HYDRANT
ELEVATION - 100.00

NORTH
SCALE: 1" = 40'
APRIL, 1991

GARNETT SURVEYING SERVICES
(216) 362-0276

Reviewed and Accepted
LAKE COUNTY GENERAL HEALTH DISTRICT
Date <u>April 24, 1991</u>
JOEL LUCIA, R. S., M.P. H. Health Commissioner
BY <u>N. N. N. N.</u>

