
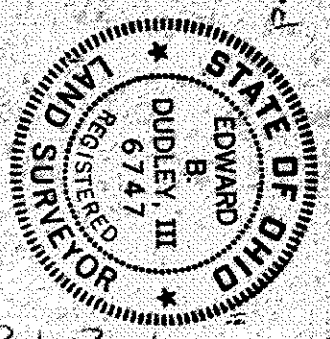


SITE PLAN
 CHURCHES LAGOON
 Situated in City of Perry, County of
 Lake, and State of Ohio

720 Date 11/30/84
 Grading Plan Approved
 as shown and/or noted
 THOMAS P. GILLESPIE
 Lake County Engineer

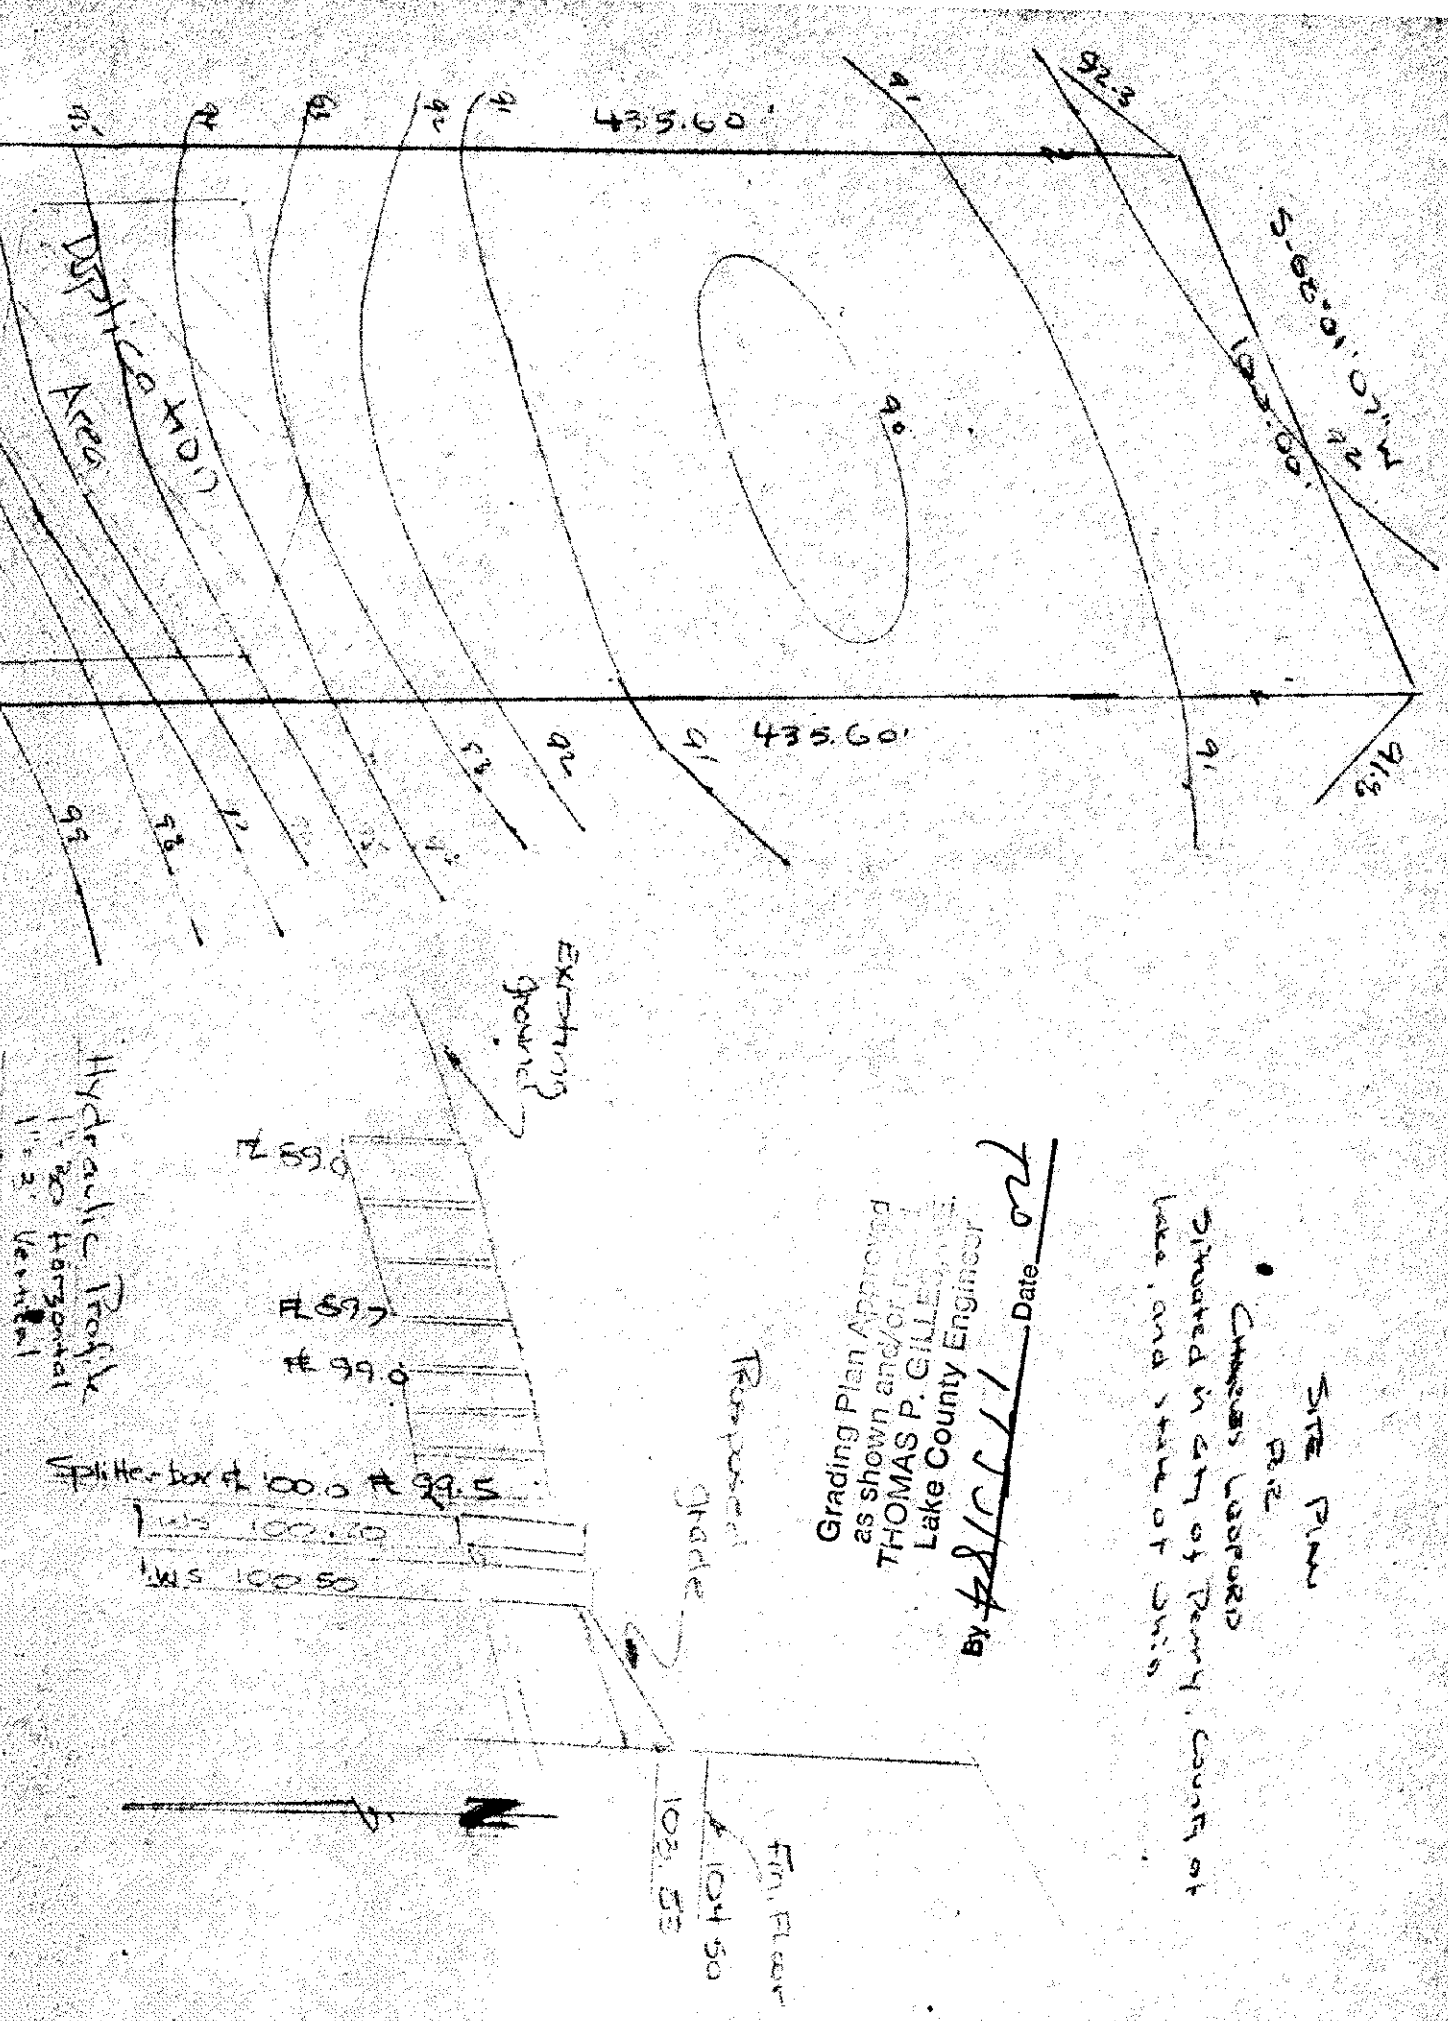

I hereby certify this
 plan to be correct to
 the best of my knowledge
 Edward B. Dudley

TBM: 10000' Assumed Elev.
 R.R. spike set in utility
 pole

3548 North Ridge

APPROVED
 SIDE LINES & SET BACK
 ZONING INSPECTOR
 PERRY TOWNSHIP
 NO. 2767
 [Signature]