
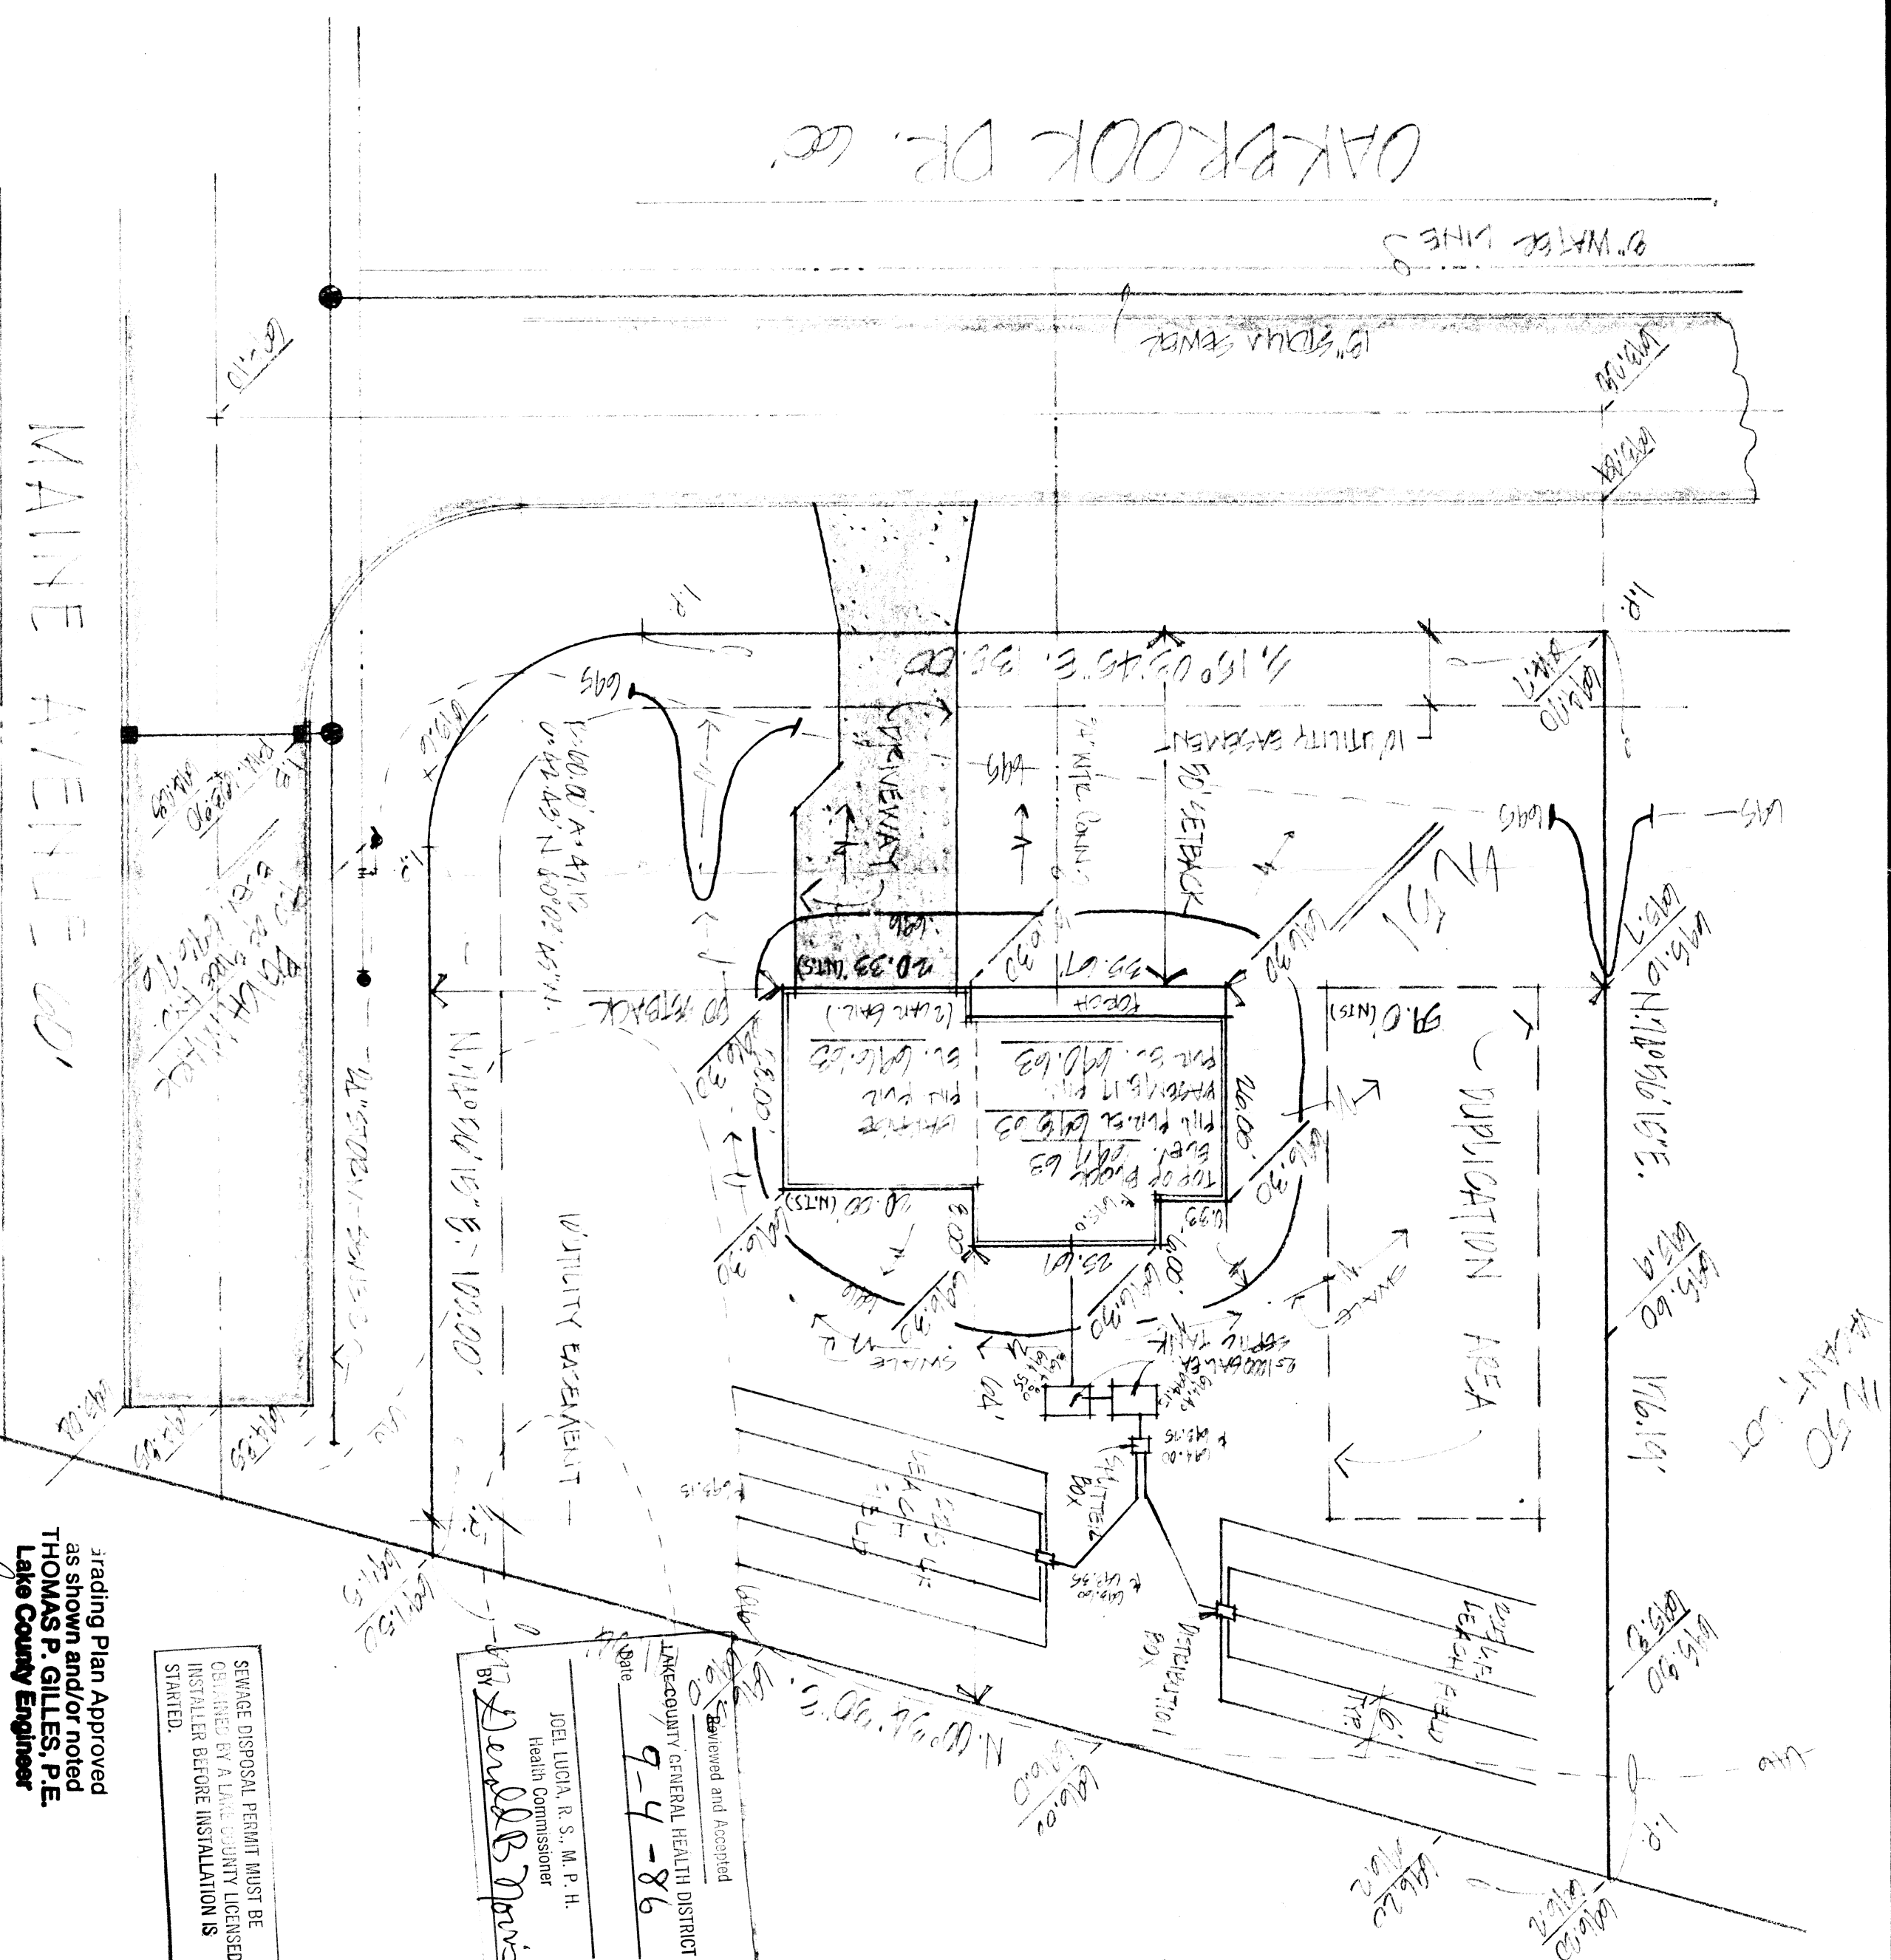


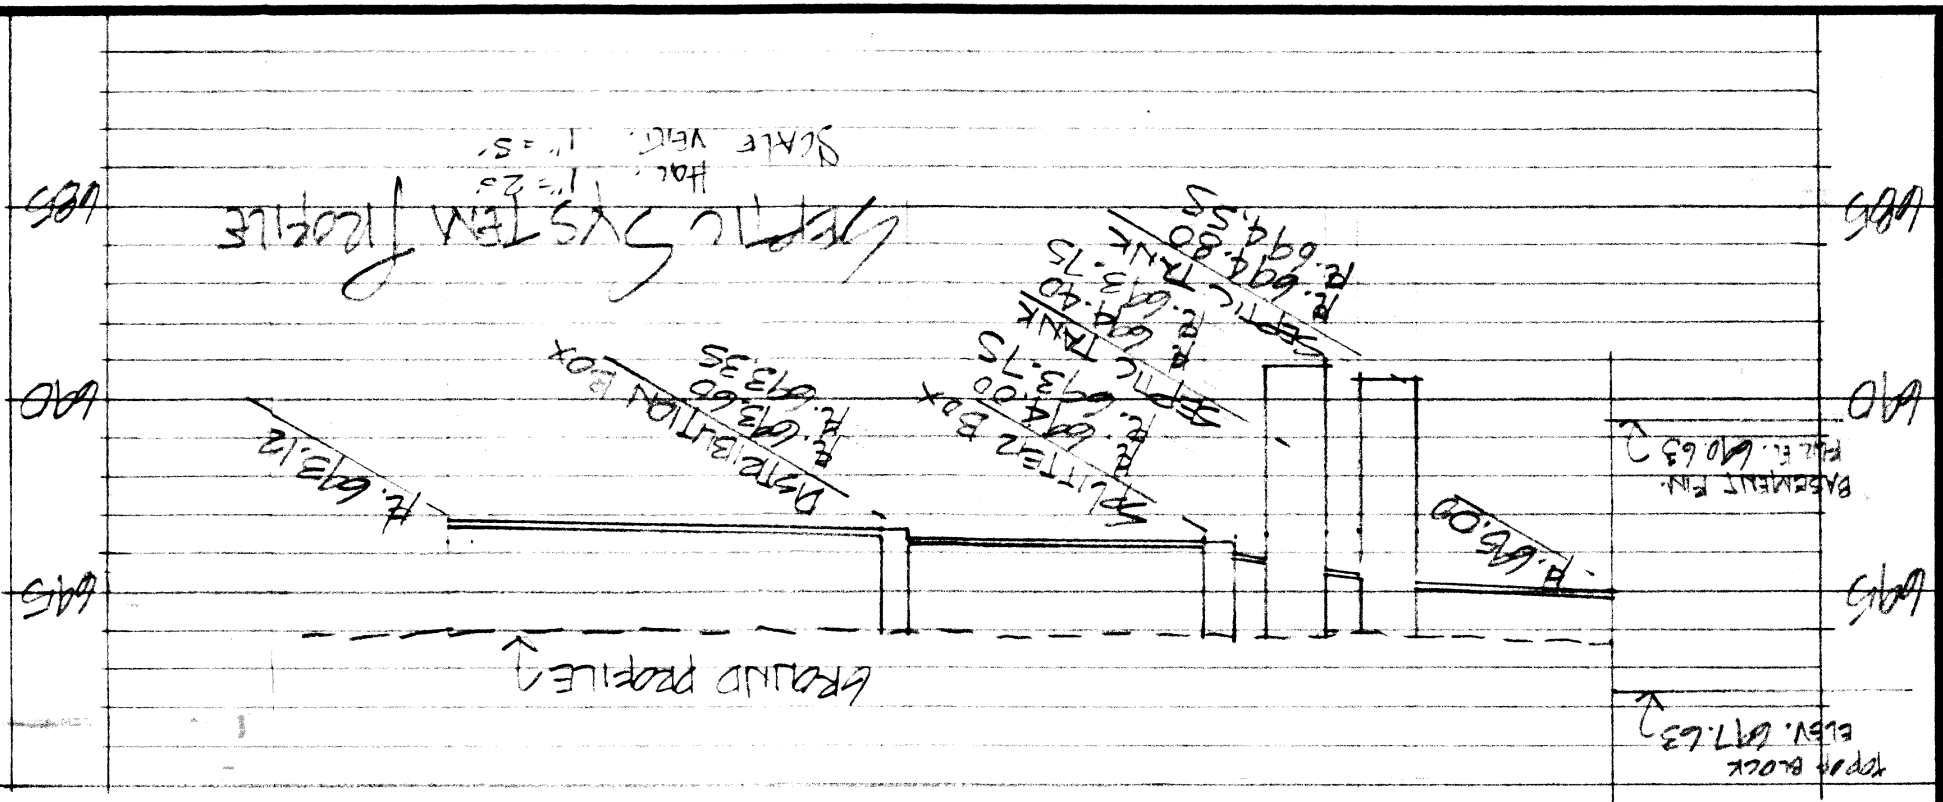

Reviewed and Accepted
 Date 9-4-86
 JOEL LUCIA, R.S., M.P.H.
 Health Commissioner
 Lake County General Health District

SEWER DISPOSAL PERMIT MUST BE OBTAINED BY A LAKE COUNTY LICENSED INSTALLER BEFORE INSTALLATION IS STARTED.

TO BE BROUGHT TO FINISHED GRADE
CERTIFICATION:

I HEREBY CERTIFY THAT THIS PLAN IS CORRECT TO THE BEST OF MY KNOWLEDGE.

By: Dave W. L.

L. RAYMOND WILSON, P.E. No. 50281

DATE 11/1/86
 SCALE 1" = 25'
 DRAWN BY JWB
 CHECKED BY JWB
 P.E. NO. 50281

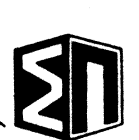

COLPETZER & WOODS
 CONSULTANTS, INC.
 MENTOR, OHIO 44060

SHEET 1 OF 1
 CONTRACT 83-131-031