

BENCHMARK - 600.00 (ASSUMED)
TOP BOLT HYDRANT

FOR
JOHN CLARK
BEING A PART OF LOT NO. 17 IN
THE TOWNSHIP OF PERRY, COUNTY
OF LAKE, STATE OF OHIO

PERRY PARK ROAD

N 03° 21' 45" E 100.00'

450.41' TO E. CLARK RD

589.82

589.80

EXIST. 12" E.C. C&P

WATER CONDUIT

PROF. GRAVEL DAM

142' - 1' 3"

6' @ 100'

8" TYP.

CURBING & FOOTER DRAINING

(VACANT)

ROY L. JR. & ALICE BUNICK
V. 552-1391

HYDRAULIC PROFILE
VERT. 1" = 3' HORIZ. 1" = 30'

2 SPLITTERS
92.6
Dist Box
92.7
1000 GAL TANK
92.8
1000 GAL TANK
92.5

3 BEDROOM HOME

FF - 518.45

I, the undersigned hereby certify that
this description, indicated by 1" = 30',
and elevations shown hereon represent an
actual field survey made by me on 3-14-91
and that the elevations were taken at
appropriate intervals and that as of that
date they existed as indicated herein.






Grading Plan Approved
as shown and/or noted
THOMAS P. GILLES, P.E.
Lake County Engineer
By GJH Date 4/1/91

JOHN E. PARKY I. CLARK
V. 552-743

DIFFUSION AREA

EVAPORATION/TRANSPIRATION
TRENCH DETAIL

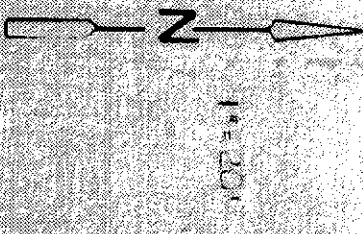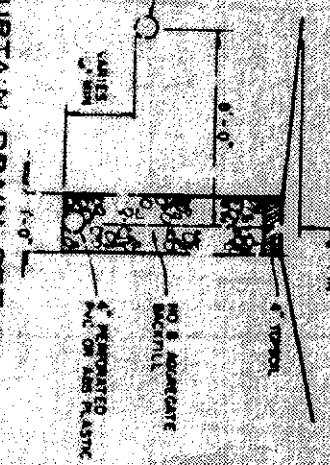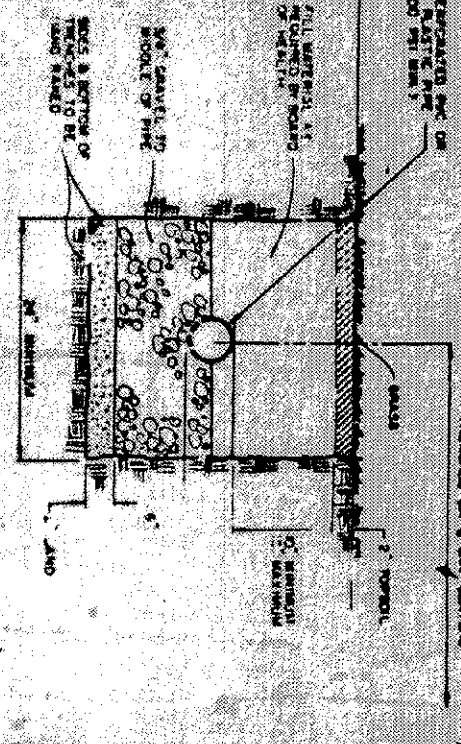

APPROVED
SIDE LINES & SET BACK
PERRY TOWNSHIP ZONING
PERMIT NO. 4458
ZONING INSPECTOR
Don King
VILLAGE SURVEYING CO.
202 THIRD ST. FAIRPORT HAR., OH 44017
(216) 357-1357