


SEPTIC SYSTEM PROFILE

FOR: S/L 14 BIRCHFIELD MEADOWS SUBD
FOR: CASEMENT HOMES

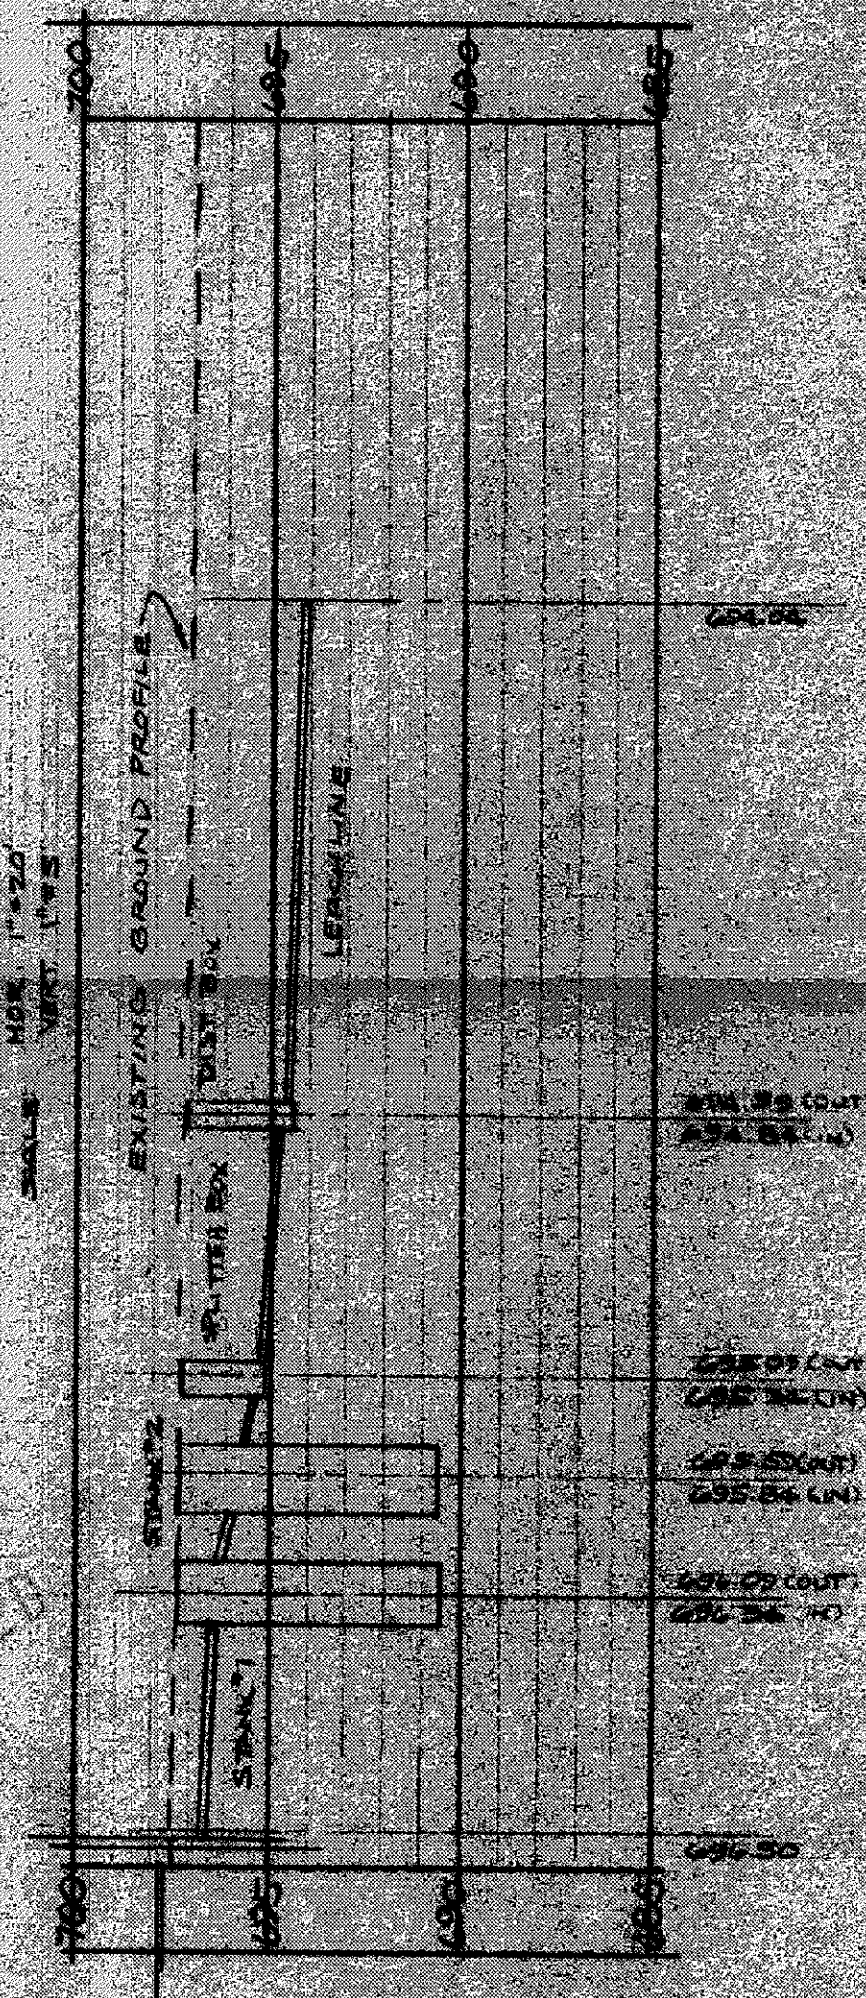

DESIGN CERTIFICATION


THIS PLAN WAS PREPARED BY ME AND IS CORRECT TO THE BEST OF MY KNOWLEDGE AND BELIEF.

REG. SURVEYOR NO. 4785

AS BUILT CERTIFICATION

I HEREBY CERTIFY THAT THE CIRCLED GRADES ARE EXISTING FINISH GRADES CHECKED IN THE FIELD ON AND THAT SURVEY IS CORRECT TO THE BEST OF MY KNOWLEDGE AND BELIEF.

REG. SURVEYOR NO. _____

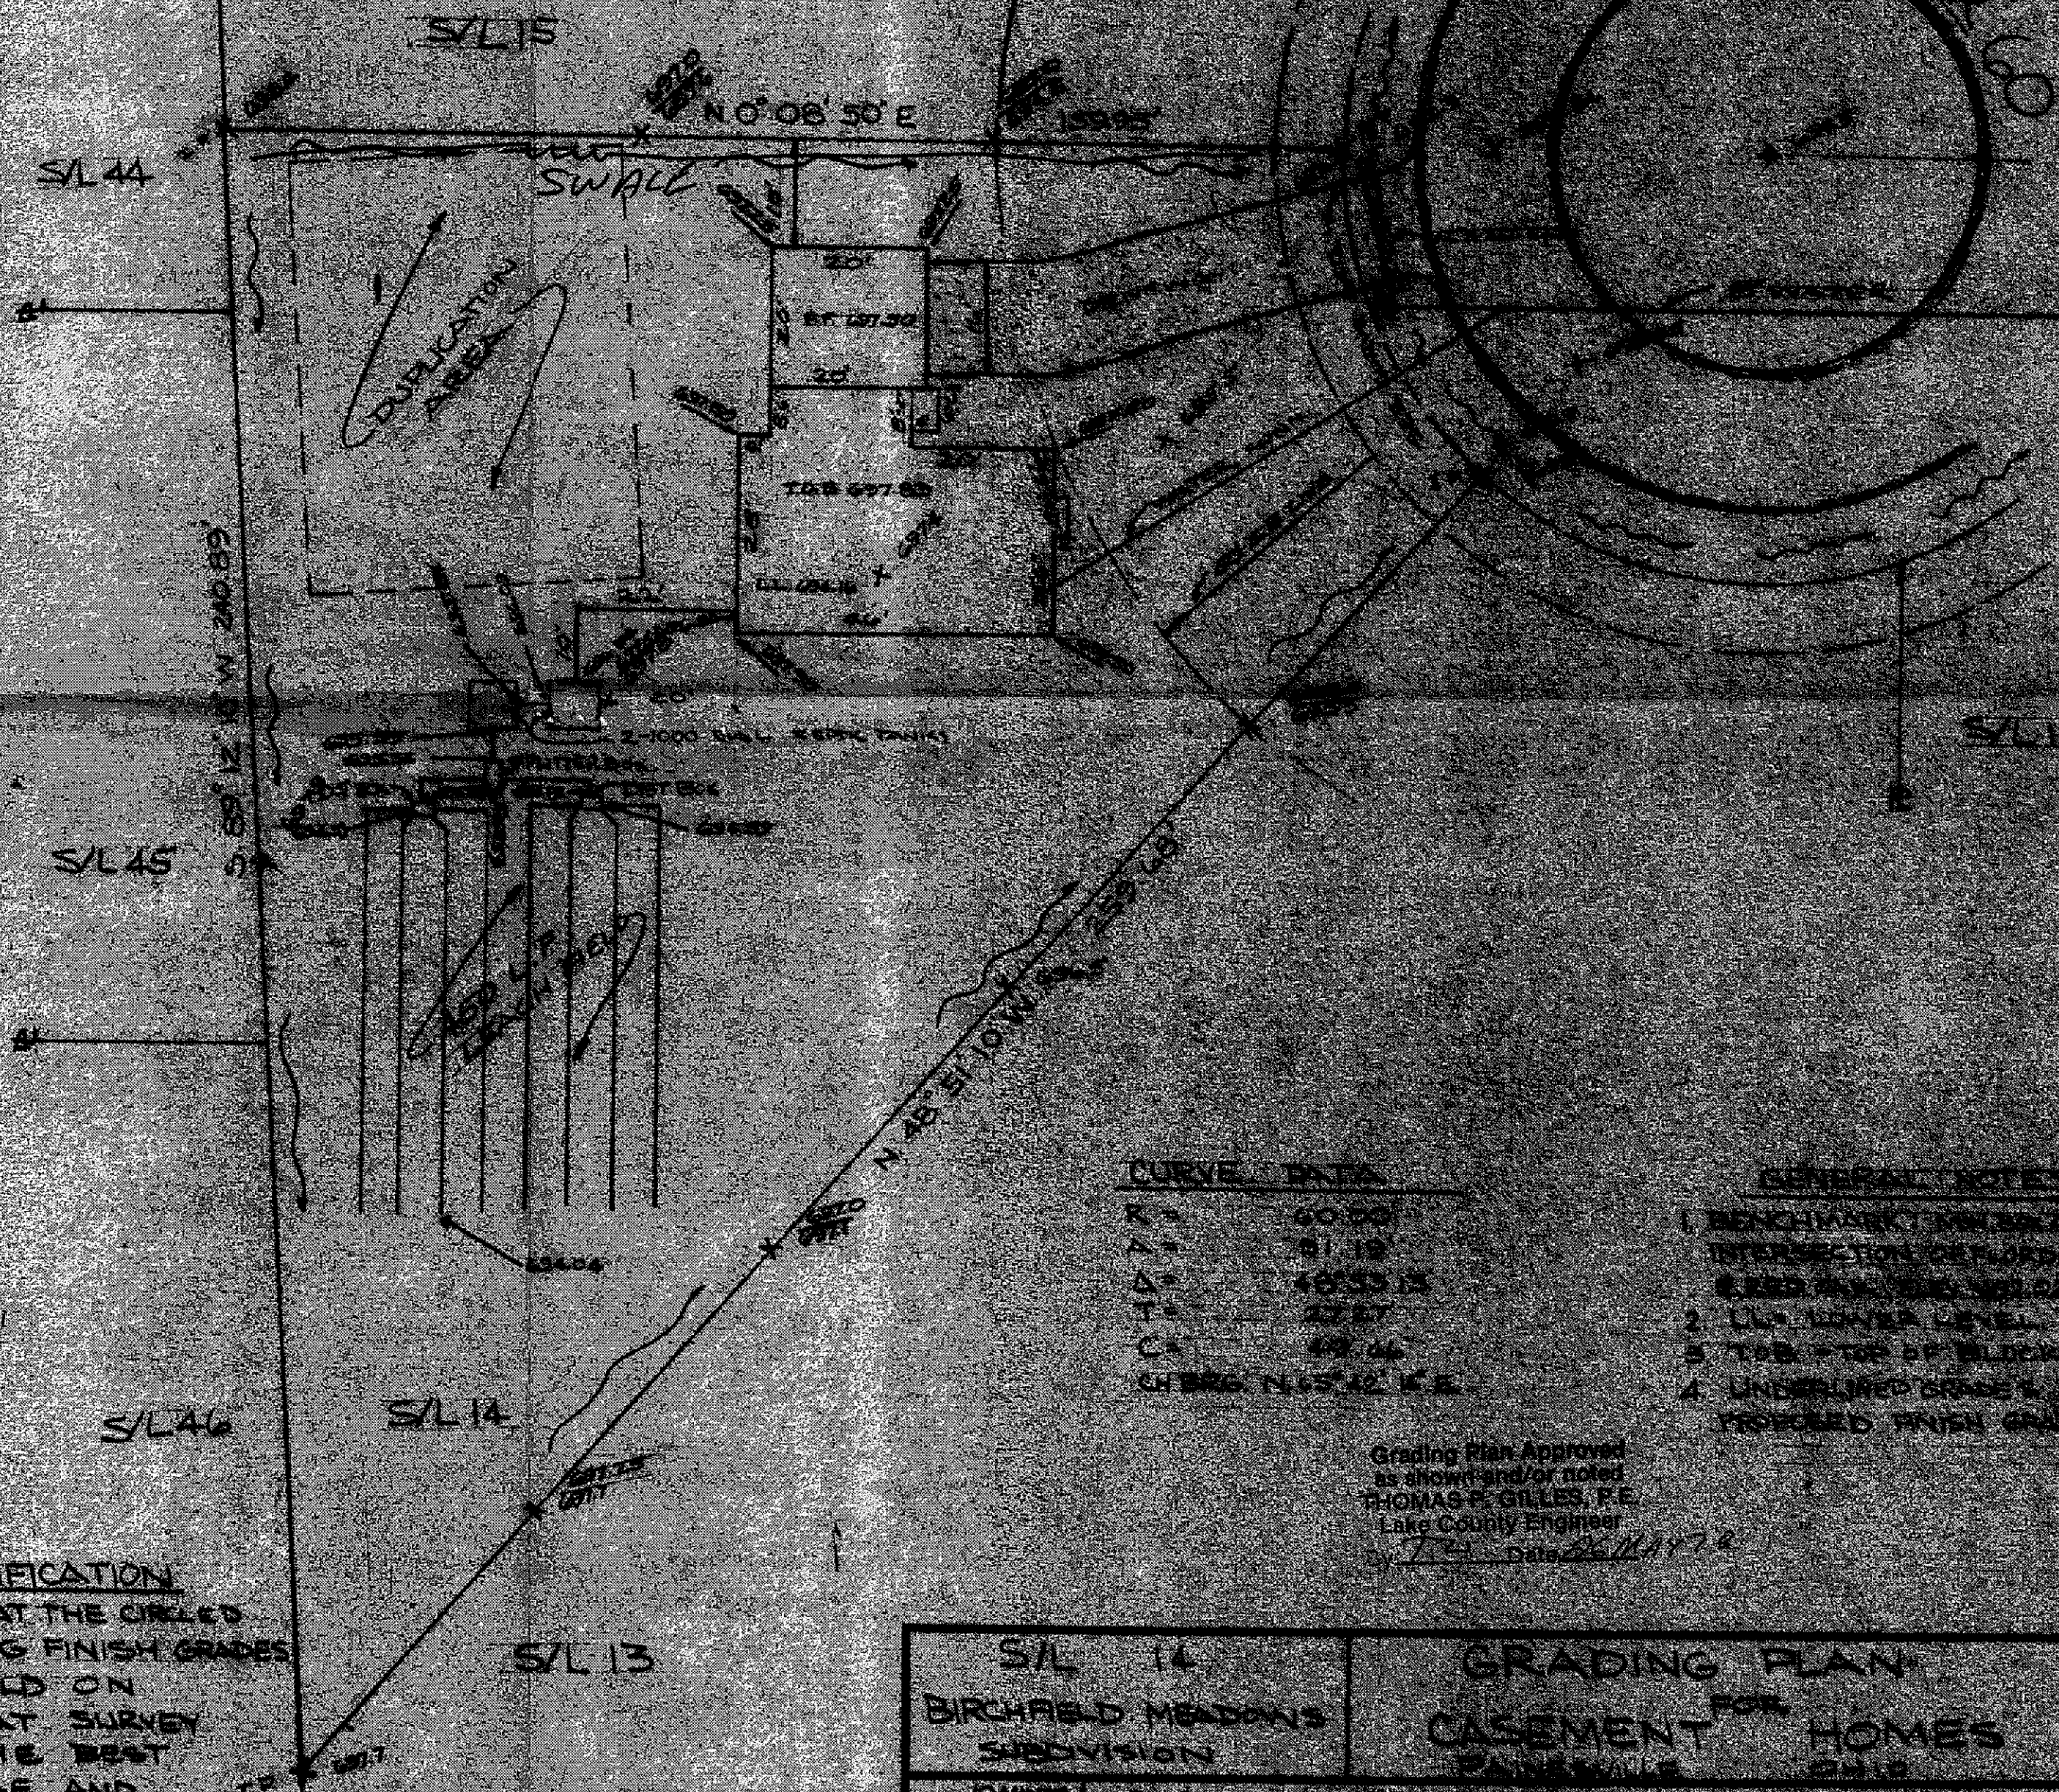

CURVE DATA


GENERAL NOTES

4. UNDER LINED GRADES - PROPOSED FINISH GRADES

Grading Plan Approved as shown and/or noted
Lake County Engineer

S/L 14 BIRCHFIELD MEADOWS SUBDIVISION		GRADING PLAN FOR CASEMENT HOMES	
