

SITE PLAN

FOR
ANGELORD CONST.

BEING A PART OF LOT NO. 25 IN THE
TOWNSHIP OF PERRY, LAKE COUNTY,
OHIO.

HIBS RIVER RD.

SCALE:
1" = 30'

N 01° 30' 30" W 152.99'

S 86° 29' 00" W 411.44'

N 89° 05' 00" E 666.42'

N 01° 30' 30" W 179.83'

S 01° 30' 30" E 229.03'

WEBB ROAD 60'

By *Thomas P. Gilles, P.E.*
Lake County Engineer
Date *3/3/92*

HYDRAULIC PROFILE

VERT. 1" = 3', HORIZ. 1" = 30'

1000 GAL TANK
INV. 96.4

1000 GAL TANK
INV. 96.2

SPLINTER
INV. 95.8

Dist. Box
INV. 95.6

Dist. Box
INV. 94.3

Bent 946.58

ET. 1006.25

* GRINDER PUMP
READY IF PUMPING
IN BASEMENT

EXIST. BASIN

RIVER
ROAD


LOW YIELD WATER
FIXTURES REQUIRED
ON ALL:

Shower Head
Toilet

APPROVED
SIDE LINES & SET BACK
PERRY TOWNSHIP ZONING
PERMIT NO. *1568*

Reviewed and Accepted
LAKE COUNTY GENERAL HEALTH DISTRICT
Date *2.6.92*

JOE LUCA, R. S. M. P. H.
Health Commissioner

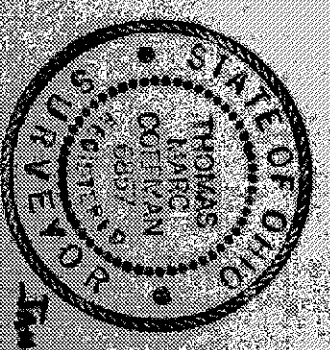

VILLAGE SURVEYING CO.
202 THIRD ST. FAIRPORT HBR, OHIO 44077
(216) 357-1354

- BENCHMARK - 1000.00 (ASSUMED)
TOP BOLT HYDRAULIC
1. To be brought to finished grade
 2. Septic tank manhole covers
 3. Splitter box cover
 4. Distribution box cover
 5. No floor drains or downspouts to be discharged into septic tanks
 6. All waste water to be discharged into

I, the undersigned hereby certify that this map, plan, specification, and statement of work were prepared by me or under my direct supervision and that I am a duly Licensed Professional Engineer in the State of Ohio, and that the statements made herein are true and correct to the best of my knowledge and belief.

Thomas P. Gilles, P.E.
No. 6857