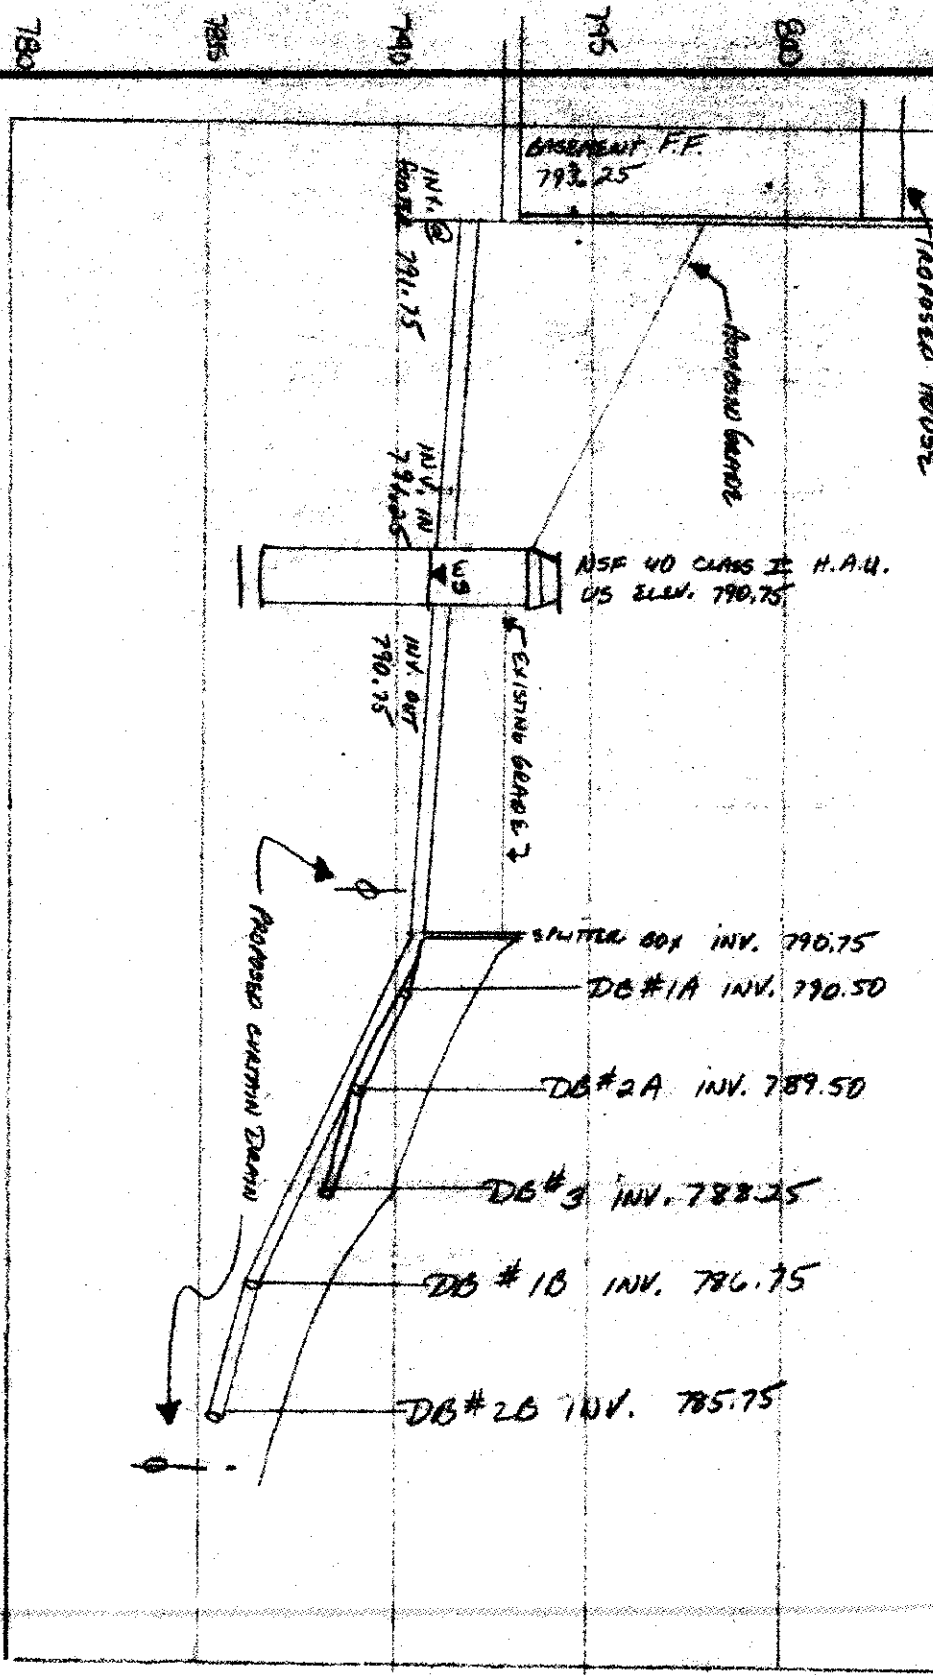


LOW FLOW WATER
FIXTURES REQUIRED
ON ALL:
Shower Head
Toilet

SEWAGE DISPOSAL PERMIT MUST BE
OBTAINED BY A LAKE COUNTY LICENSED
INSTALLER BEFORE INSTALLATION IS
STARTED.




Reviewed and Accepted
LAKE COUNTY GENERAL HEALTH DISTRICT
Date: April 29, 1973
By: JOEL LUDWIG, R.S., M.P.H.
Health Commissioner
By: Harvey Nelson

- A. To be brought to finished grade
1. Septic tank manhole covers
2. Splitter box cover
3. Distribution box cover
B. No footer drains or downspouts
to be discharged into septic tanks
C. All waste water to be discharged into
septic tanks

1) Shovel the area
to 150' min. Add a line
pump to the generation system

TURNERY

Approved
By: THOMAS P. GILLES, P.E.
Lake County Engineer
Date 5-4-73

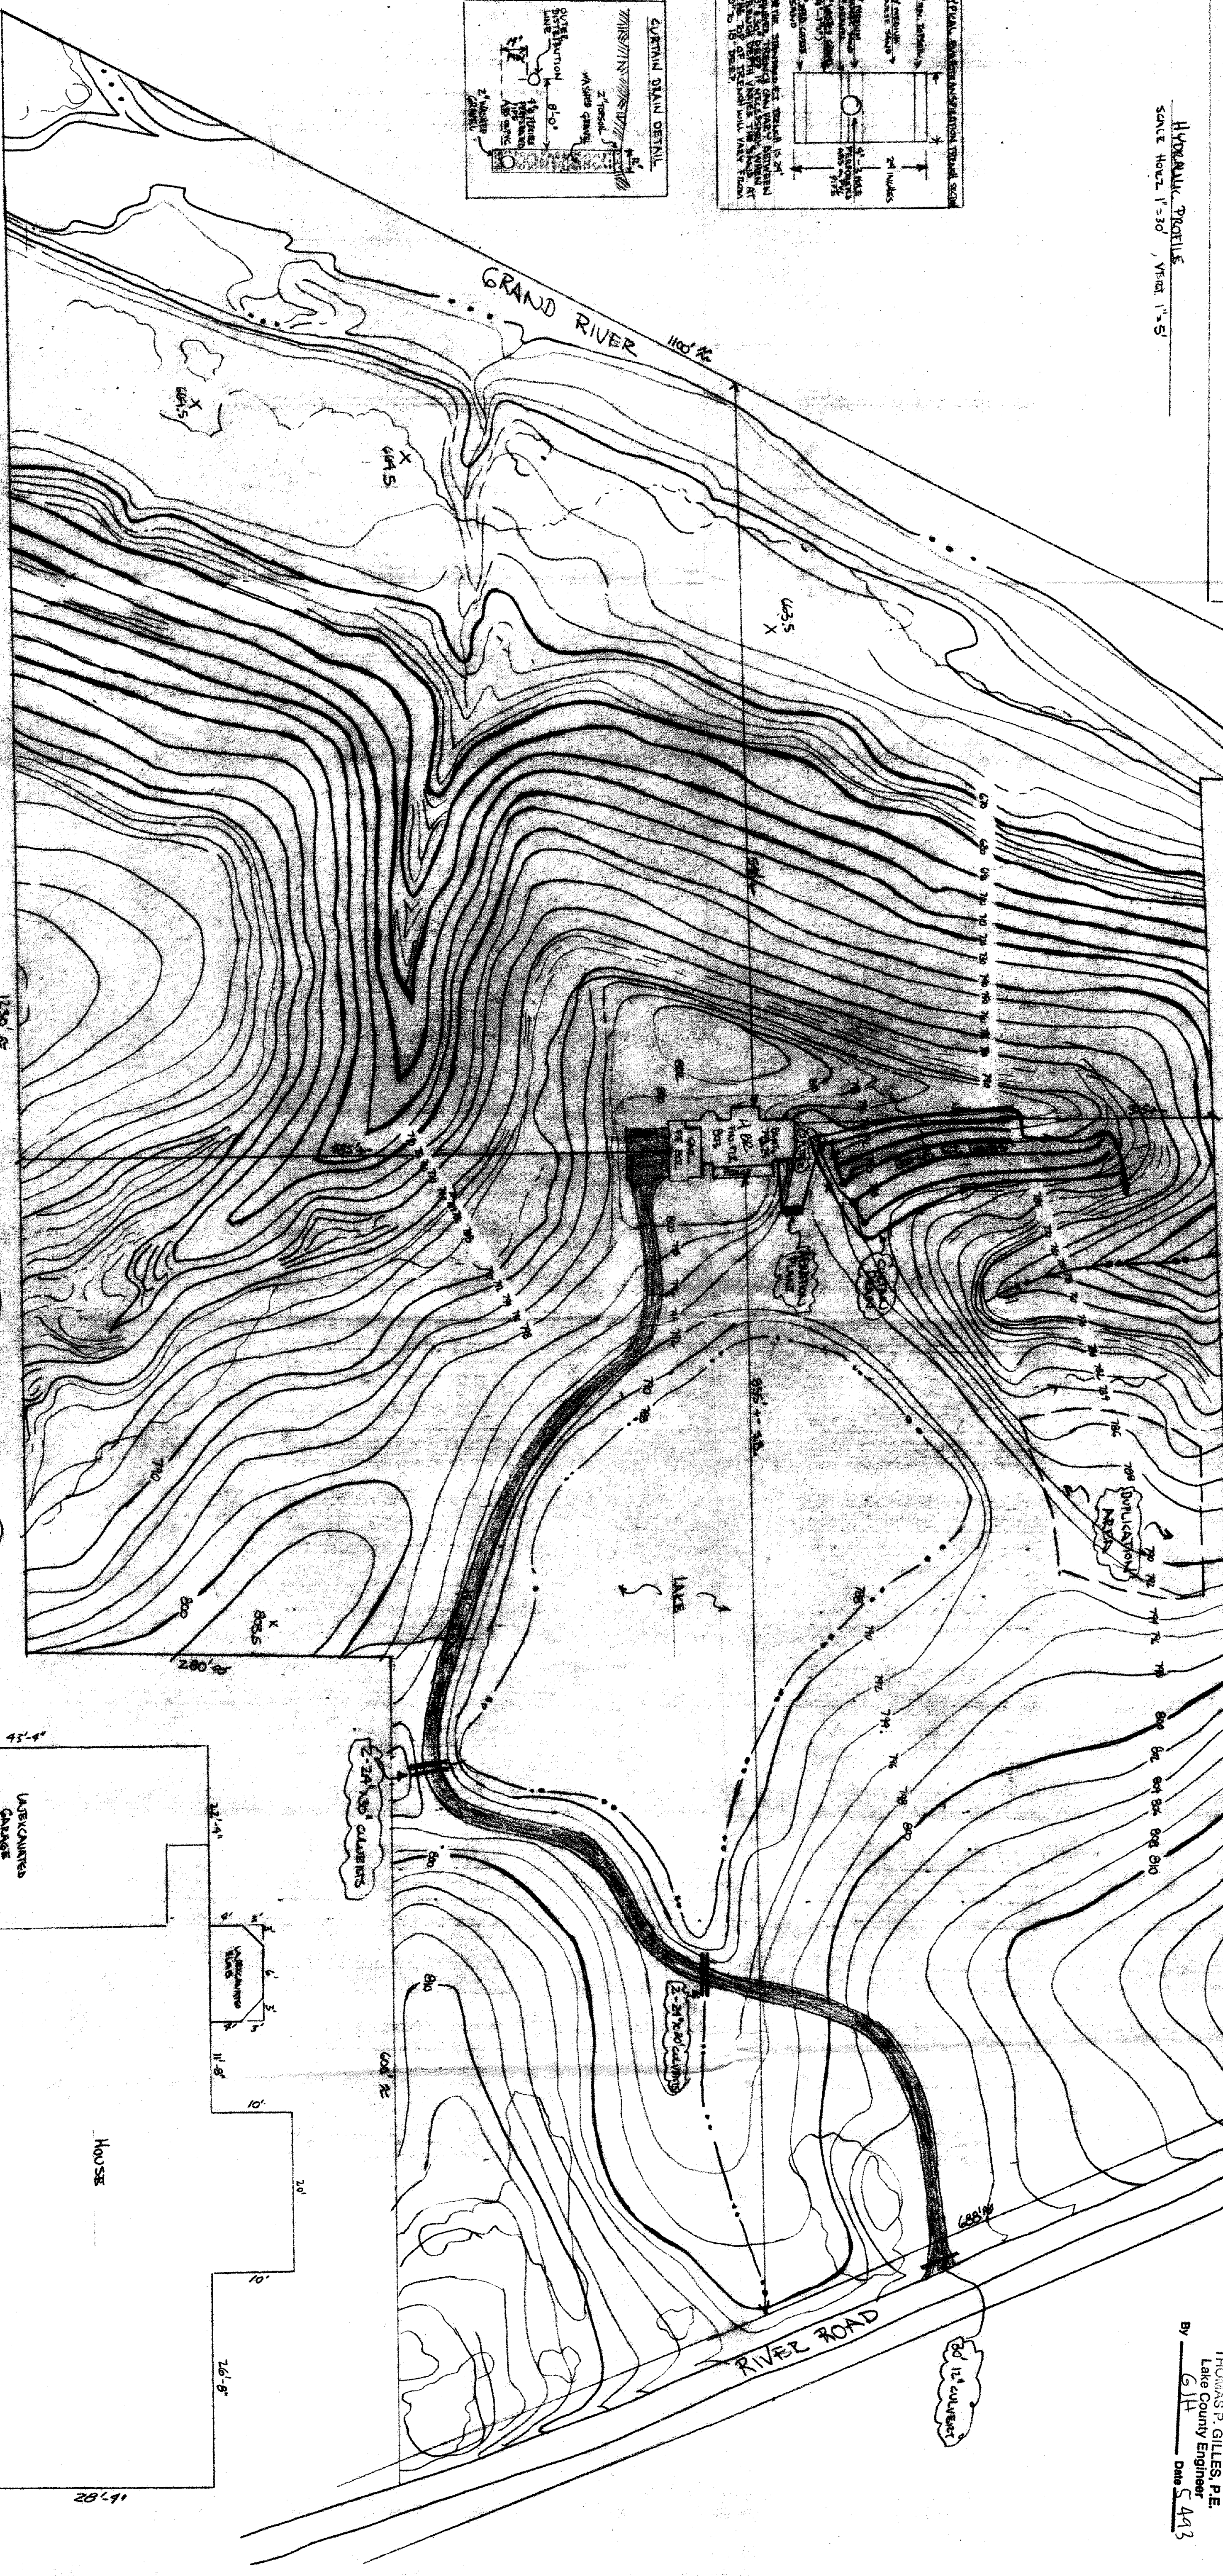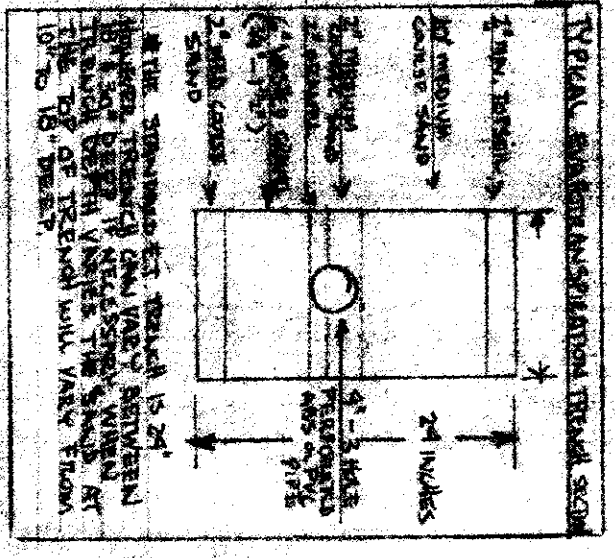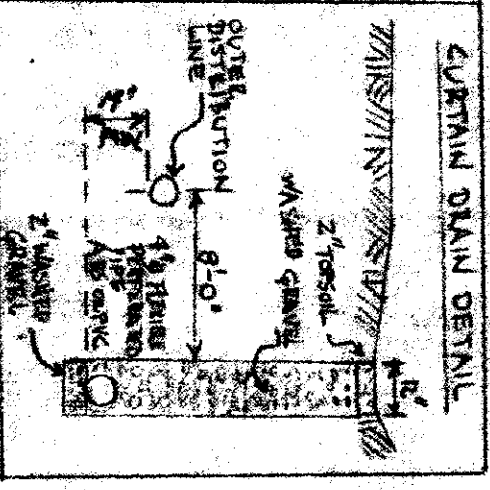

SCALE 1"=60'
UNITS (FAS) BASED
TO FOLLOW INSIDE SIDE
OF DRAINAGE
SEE DETAILS FOR EXIST

