


## Construction Entrance Detail



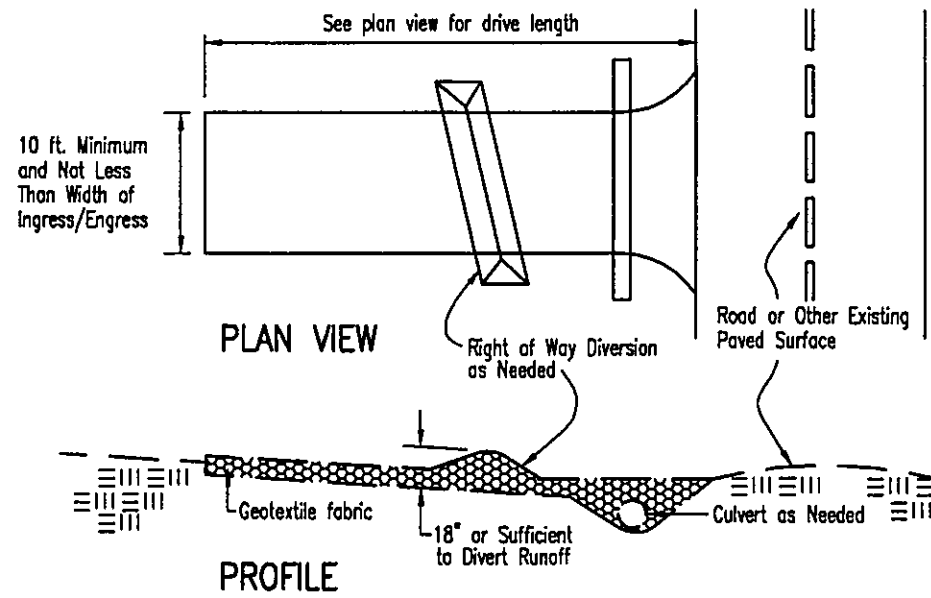


## Temporary Seeding Species Selection

Seeding Dates	Species	Lb./1,000 sqft	Per Acres
March 1 to August 15	Oats	3	4 Bushel
	Tall Fescue	1	40 lb.
	Annual Ryegrass	1	40 lb.
	Perennial Ryegrass	1	40 lb.
	Tall Fescue	1	40 lb.
	Annual Ryegrass	1	40 lb.
August 16 to November 1	Rye	3	2 Bushel
	Tall Fescue	1	40 lb.
	Annual Ryegrass	1	40 lb.
	Wheat	3	2 Bushel
	Tall Fescue	1	40 lb.
	Annual Ryegrass	1	40 lb.
	Perennial Ryegrass	1	40 lb.
	Tall Fescue	1	40 lb.
	Annual Ryegrass	1	40 lb.
November 1 to Spring Seeding	Use mulch only, sodding practices or dormant seeding.		

Note: Other approved seed species may be substituted.

## Silt Fence Detail

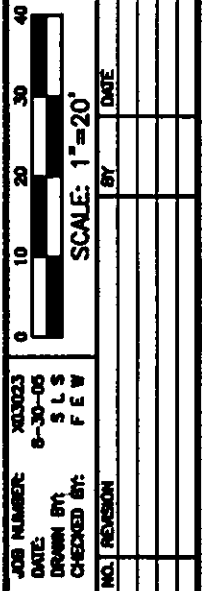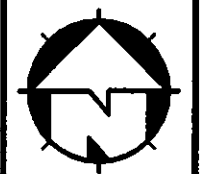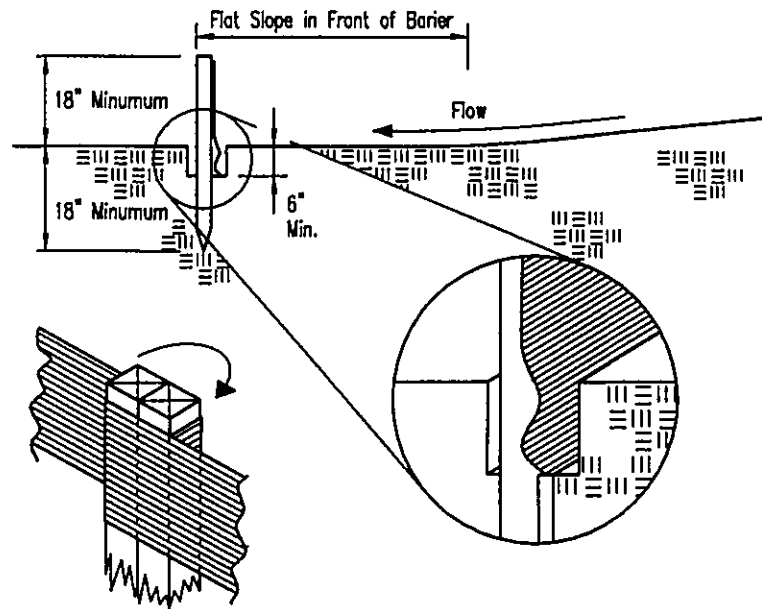

**Enginering, Inc.**  
10 West Side Street, Suite 201, Painesville, Ohio 44077  
Phone (440) 862-4600 / (440) 862-4601 Fax (440) 862-4608  
www.enginering.com

**SITE PLAN**  
**LORETO LANDINGS**  
**SUBLOT 21**  
PERRY TOWNSHIP - LAKE COUNTY - OHIO