

EXIST. SAN. M.H. #8
RIM 687.11
8" S. 677.61


LOT	CURVE	RADIUS	LENGTH	TANGENT	CHORD	BEARING	DELTA
16	18	65.00'	29.55'	15.03'	29.29'	S 37°21'13" E	26°02'47"
16	17	30.00'	26.62'	14.26'	25.75'	S 24°57'37" E	50°50'00"
16	16	30.00'	47.12'	30.00'	42.43'	S 45°27'23" W	90°00'00"

S/L 22
0.5096 AC.

By 6JH Date 3-12-97

PRINTED
FEB 27 1997

NOTE:
ALL DOWNSPOUTS TO OUTLET
ON SPLASH BLOCKS.
STORM SUMP PUMP REQUIRED
FOR FOOTER DRAINS.

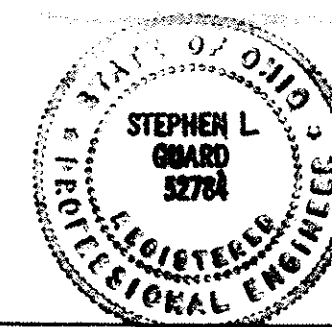

LAKE COUNTY, OHIO

for: LORETO DEVELOPMENT COMPANY

client owner

38850 FLORENCE DRIVE, WILLOUGHBY HILLS

address street city zip

RED MILL RUN SUBD.		84
subdivision name		lot tract
volume and page		volume page
16	WHITE ANGEL DRIVE 60'	
subplot no.	street	pp no. street

SANITARY MANHOLE	●	EXIST. ELEVATIONS	545.8
STORM MANHOLE	●		
INLET OR CATCH BASIN	■	PROP. ELEVATIONS	545
HYDRANT	■		
EXISTING CONTOURS	----	INDICATES DIRECTION OF	
PROPOSED CONTOURS	----	SURFACE DRAINAGE	→

ALL BOUNDARY DATA SHOWN WAS OBTAINED FROM DEEDS,
RECORDED SUBDIVISION PLATS OR OTHER PUBLIC RECORDS.

THIS PLAN WAS PREPARED BY ME, AND IS CORRECT TO THE BEST OF MY KNOWLEDGE.

Stephen L. Guard
STEPHEN L. GUARD REG. SURVEYOR No. 7037

<u>REVISION</u>			
NO.	DESCRIPTION	DATE	BY

DRAWN BY	MPJ	SCALE	1"=20'	PHONE NO.	953-1566
CHECKED BY	SLG	DATE	2/97	CONTACT	
CREW CHIEF	CAP	APPROVED		DRAWING NO.	1/1

R/W _____
GILLS,
GUARD and ---
JOHNSON, Inc.

consulting engineers