

SITE PLAN

for : J.W. Betteley Building, Inc.
 CLIENT
411 N. State Street Painesville OH 44077
 ADDRESS CITY STATE ZIP

S/L 1 Silver Ash Subdivision
 SUBLOT No. SUBDIVISION NAME VOL. PAGE
Madison Twp. Ohio
 LOT TRACT CITY STATE

Foresight Engineering Group
Engineers & Surveyors
 440 286-1010
 440 286-1034 fax
 320 Center Street, Unit F
 Chardon, Ohio 44024

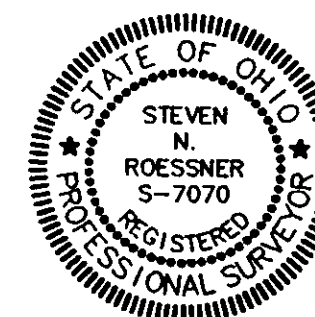
DESIGN CERTIFICATION

This Site Plan was prepared by Foresight Engineering Group, Inc., and is correct to the best of my knowledge and belief.

NAME

CHECK LIST

LOT DIMENSIONS & BEARINGS
 TIE TO NEAREST STREET
 SUBLOT No. (PARCEL No.)
 SURROUNDING OWNERS
 BUILDING DIMENSIONS
 SETBACK, SIDEYARD, REARYARD
 FINISH GRADES
 DRIVE & APRON TYPE, WIDTH, THICKNESS
 SIDEWALK TYPE, WIDTH, THICKNESS
 CULVERT TYPE, DIAM., LENGTH
 WATER MAIN SIZE, LOCATION
 SAN. SEWER SIZE, % GRADE, LOC.
 SAN. MH. CAST. ELEV., INV. ELEV.
 SAN. CONN. SIZE, % GRADE, LOC.
 STORM SEWER SIZE, % GRADE, LOC.
 STORM MH. CAST. ELEV., INV. ELEV.
 PAV'T TYPE, GRADE, CURBS
 GAS LINE LOC., SIZE
 SEPTIC SYSTEM & DUPLICATION
 WELL LOCATION & ISOLATION RADIUS



STATE SEAL

"AS BUILT" CERTIFICATION

I hereby certify that the circled information is existing as obtained on the site _____ 19__ and is correct to the best of my knowledge and belief.

NAME

SCALE : 1" = 40'

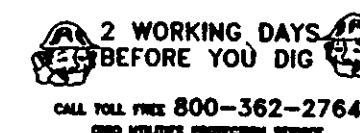
FILE NAME:
I:\Bet19901\sl1

DATE : Nov. 10, 1999




BENCHMARK: Catch Inlet Rim = 827

"I, the undersigned hereby certify that this topography, indicated by 6", 1' or 2' contours, and the elevations shown hereon represent an actual field survey made by Foresight Engineering Group, Inc. on the 4 day of October 19 99 and that the elevations were taken at appropriate intervals and that as of that date they existed as indicated hereon."

NAME



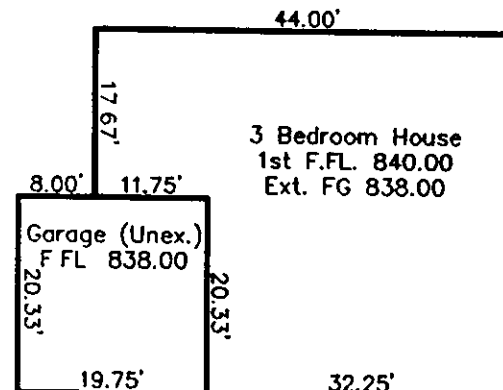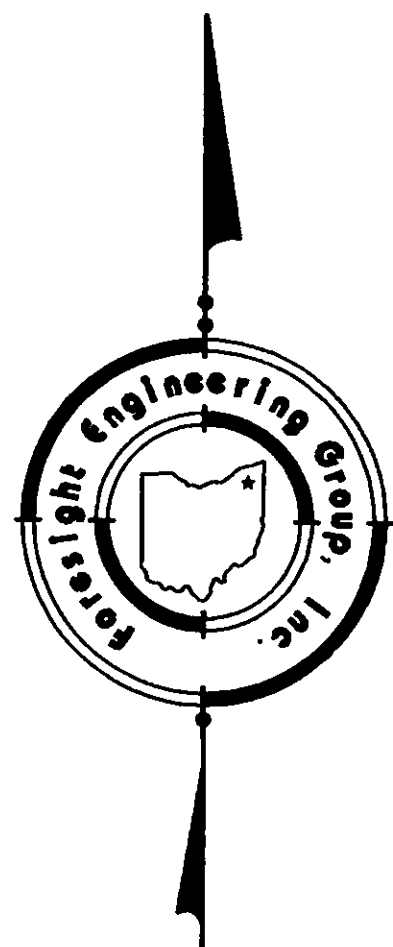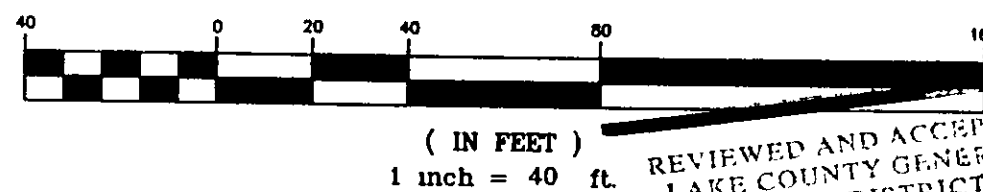EXISTING UNDERGROUND UTILITIES NOTES:
 The location both horizontal and vertical of the underground utilities shown hereon, have been obtained by a diligent and comprehensive search of available records. Verification by field observation, has been conducted where practical. However, Foresight Engineering Group, Inc. does not guarantee the completeness nor accuracy thereof.

GRAPHIC SCALE

REVIEWED AND ACCEPTED
 LAKE COUNTY GENERAL
 HEALTH DISTRICT

Date 12-6-99 BY Shirley B. Morris

SEWAGE DISPOSAL PERMIT MUST BE
 OBTAINED BY A LAKE COUNTY LICENSED
 INSTALLER BEFORE INSTALLATION IS
 STARTED. Aerial Sewer No. 900
 With Pump

Splitter Box

Aerial Sewer

With Pump

16' Prop. Drive

50'

837

836

834

833

