



HYDRAULIC PROFILE  
SLOPE: 1:30  
VERT. 1:5

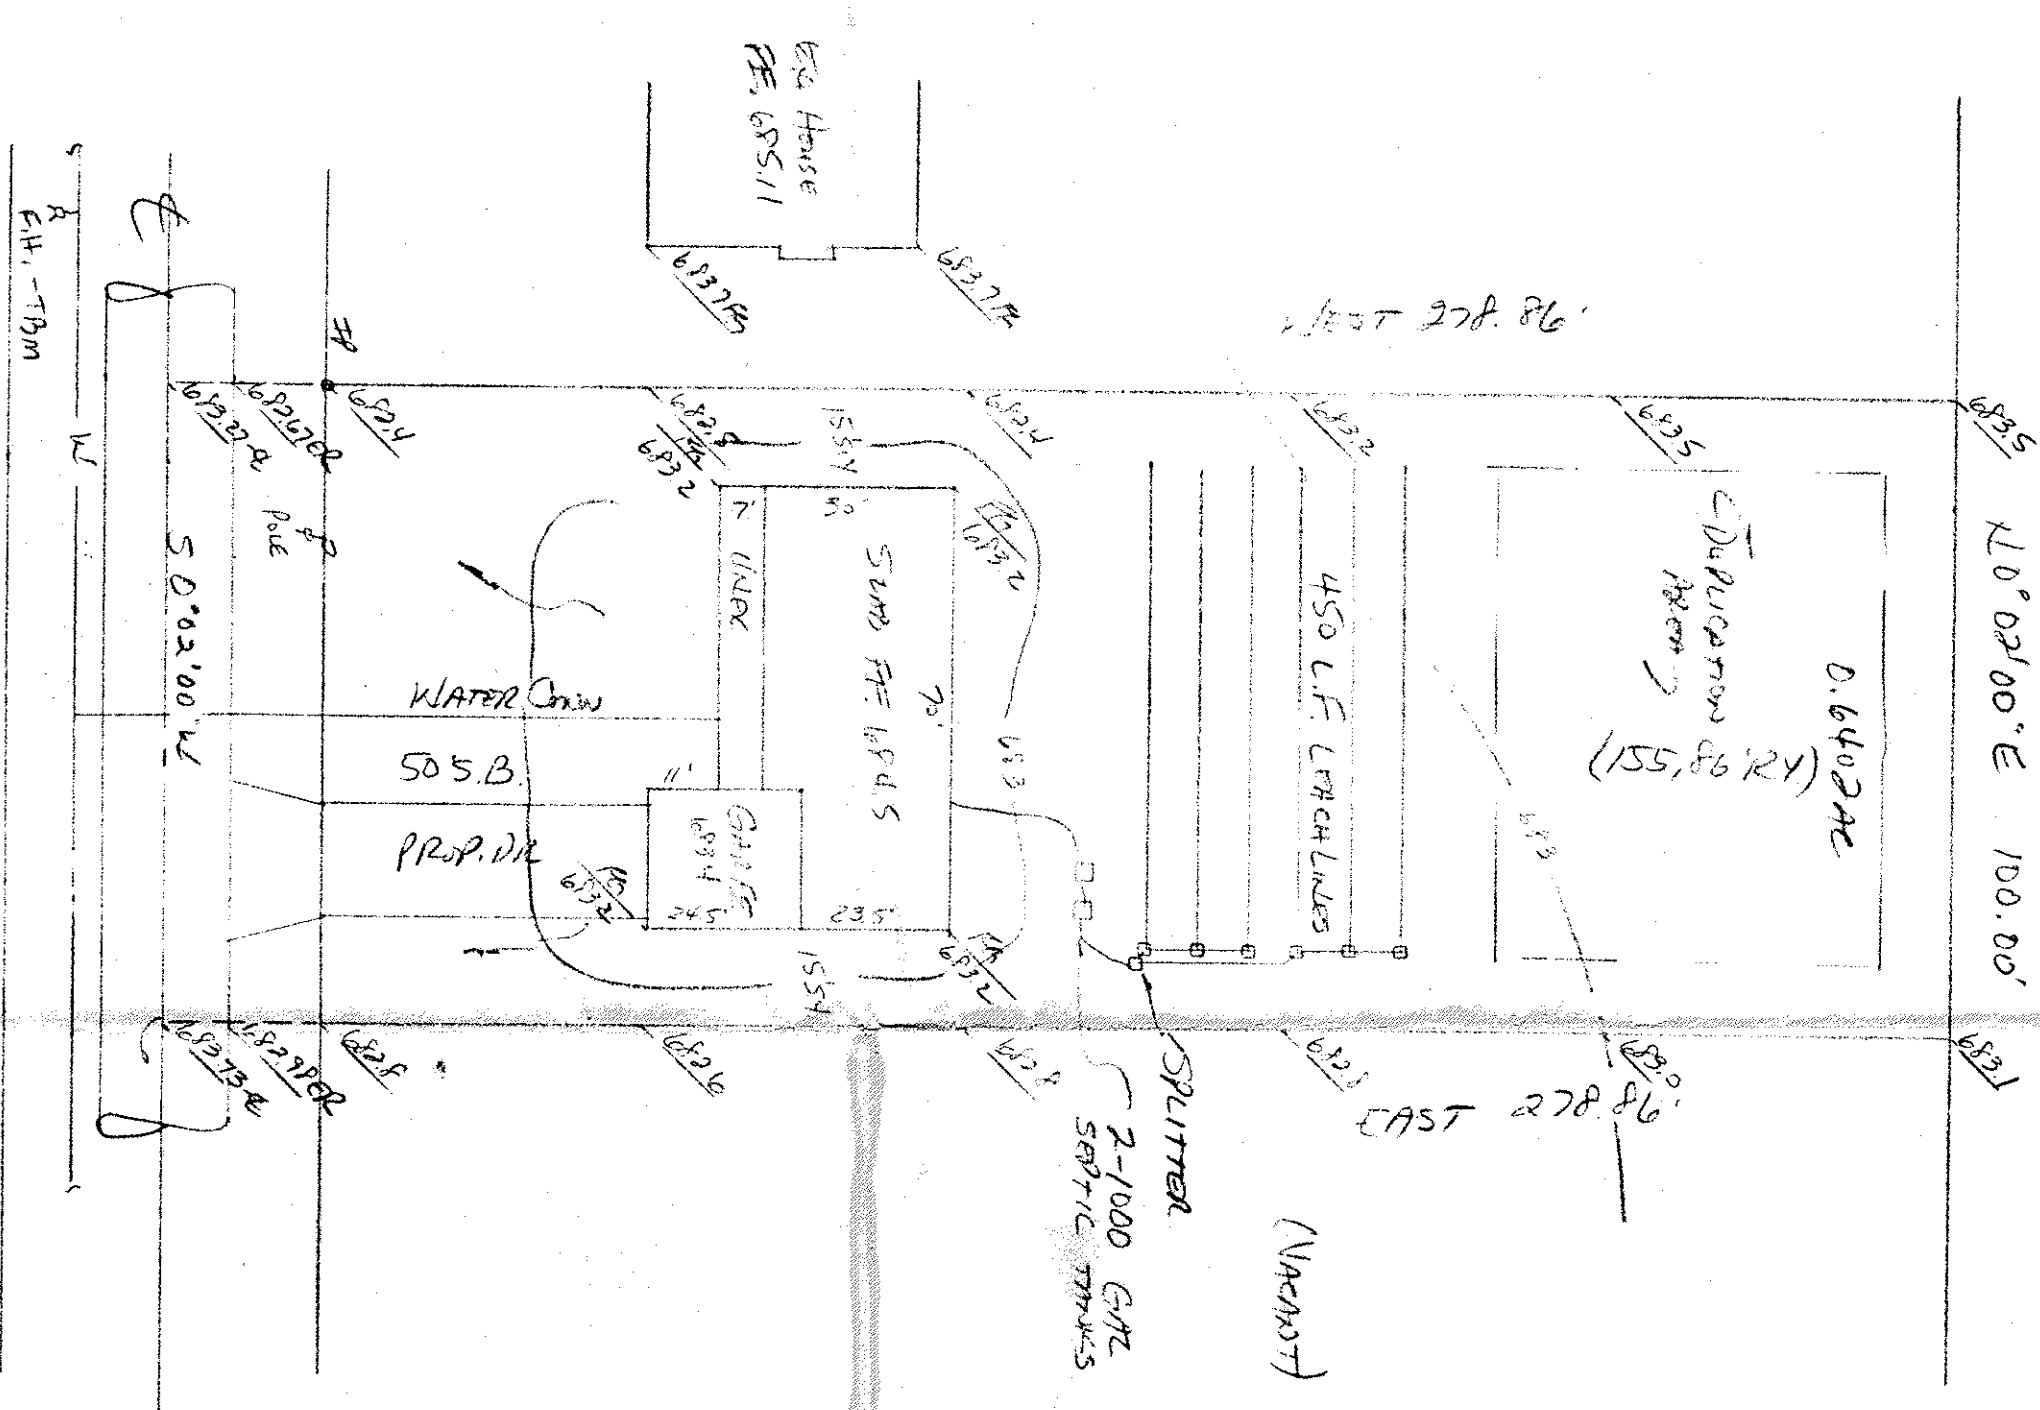

- To be brought to finished grade
  - Septic tank manhole covers
  - Splitter box cover
  - Distribution box cover
- No footer drains or downspouts to be discharged into septic tanks
- All waste water to be discharged into septic tanks

TOWNLINE 12770-50'

APPROVED  
SIDE LINES & SET BACK  
PERRY TOWNSHIP ZONING  
PERMIT NO. 6092  
ZONING INSPECTOR

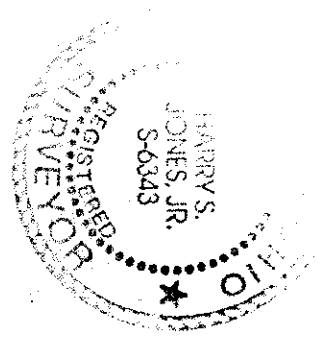

Reviewed and Accepted  
LAKE COUNTY GENERAL HEALTH DISTRICT  
Date: 10-31-94  
JOEL LUCIA, R. S., M. P. H.  
Health Commissioner  
By: J. Lindley

LOW YIELD WATER  
FIXTURES REQUIRED  
ON ALL:  
Shower Head  
Toilet

SEWAGE DISPOSAL PERMIT MUST BE  
OBTAINED BY A LAKE COUNTY LICENSED  
INSTALLER BEFORE INSTALLATION IS  
STARTED.

"AS BUILT" CERTIFICATION  
I, HEREBY CERTIFY THAT THE CIRCLED GRADES ARE EXISTING  
FINISH GRADES CHECKED IN THE FIELD ON 19\_\_\_\_  
AND ARE CORRECT TO THE BEST OF MY KNOWLEDGE AND BELIEF.

REGISTERED SURVEYOR REG. NO. \_\_\_\_\_

TOWN - T554 - ELEV. = 684.70

REVISIONS		PLAN PREPARED BY:	
NO.	DATE	BY	DATE
1			
2			
3			
4			
5			

CHECK LIST	

DESIGN CERTIFICATION  
THIS PLAN WAS PREPARED BY ME, AND IS CORRECT  
TO THE BEST OF MY KNOWLEDGE AND BELIEF  
NAME: Harry S. Jones, Jr.  

REMARKS  
ALL BOUNDARY DATA SHOWN WAS OBTAINED FROM (DEEDS, RECORDED  
SUBDIVISION PLAT OR OTHER PUBLIC RECORDS)  
LOCATIONS AS SHOWN OF ADJACENT WELLS AND SEPTIC TANKS OBTAINED FROM  
LAKE COUNTY HEALTH DEPARTMENT

LEGEND	
SANITARY MANHOLE	WATER VALVE (GAS)
STORM MANHOLE	WATER METER (GAS)
INLET OR CATCH BASIN	AS BUILT ELEVATION
HYDRANT	INDICATES DIRECTION OF SURFACE DRAINAGE
EXISTING CONTOURS	
PROPOSED CONTOURS	
EXIST. ELEV. 100.0	
PROV. ELEV. 100.0	

**SITE PLAN**  
Perry Township, Lake County, Ohio  
for: Sewer Construction  
CLIENT: \_\_\_\_\_  
OWNER: \_\_\_\_\_  
ADDRESS: \_\_\_\_\_ STREET: \_\_\_\_\_ CITY: \_\_\_\_\_ ZIP: \_\_\_\_\_  
SUBDIVISION: \_\_\_\_\_ VOL. - PG. \_\_\_\_\_ NAME: \_\_\_\_\_ LOT: 91  
SUBLOT NO.: \_\_\_\_\_ STREET: \_\_\_\_\_ PERM. PARCEL NO.: \_\_\_\_\_ TRACT: 1244  
PAGE: 1244  
PERRY TOWNSHIP, OHIO