

SITE PLAN
FOR
KEN CAIN

SITUATED IN THE TOWNSHIP OF PERRY, COUNTY
OF LAKE AND STATE OF OHIO AND BEING A
PART OF ORIGINAL PERRY TOWNSHIP LOT NO. 25

LOUIS HORVATH ET AL
VOL. 12-4534

N 89° 05' E.

PAUL & MARY M. AGARD
VOL. 171-770

4.525 AC.

300'

373' ± R.V.

300'

N 1° 30' 30" W

PETER J. & C. HELEN BURKHOLDER
VOL. 33-37

S 89° 05' W.

666.87'

HYDRAULIC PROFILE

SCALE: 1" = 4' VERT
1" = 40' HORIZ.

- (1) 1000 GAL. TANK, INV. 92.25
- (2) 1000 GAL. TANK, INV. 92.00
- (3) SPLITTER BOX, INV. 91.75
- (4) DISTRIBUTION BOX, INV. 91.50

* DUPLICATION BETWEEN LINES

BSMT
FF-94.25

93
92
91
90
89
88
87


① ② ③ ④

EXISTING GRADE

PROPOSED GRADE

THIS PLAN WAS PREPARED BY ME AND
IS TRUE AND ACCURATE TO THE BEST
OF MY KNOWLEDGE AND BELIEF.

THOMAS M. COFFMAN
THOMAS M. COFFMAN, NO. 6687

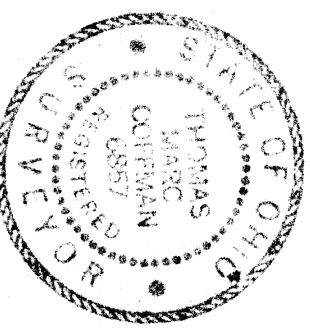

APPROVED
SIDE LINES & SET BACK
PERRY TOWNSHIP ZONING
PERMIT NO. 4076
ZONING INSPECTOR

Grading Plan Approved
as shown and/or noted
THOMAS P. GILLES, P.E.
Lake County Engineer

By *[Signature]* Date *8/24/10*

BENCHMARK-100.00
ON POLE No. 4093028

RIGHT OF WAY

RIGHT OF WAY

20' ASPHALT

CENTERLINE

WEBB ROAD 60'

8" WATERLINE

542.19'

922.02'

TO CENTERLINE
RIVER ROAD

BEST NAIL

273.05'

417.57'

571.48'