


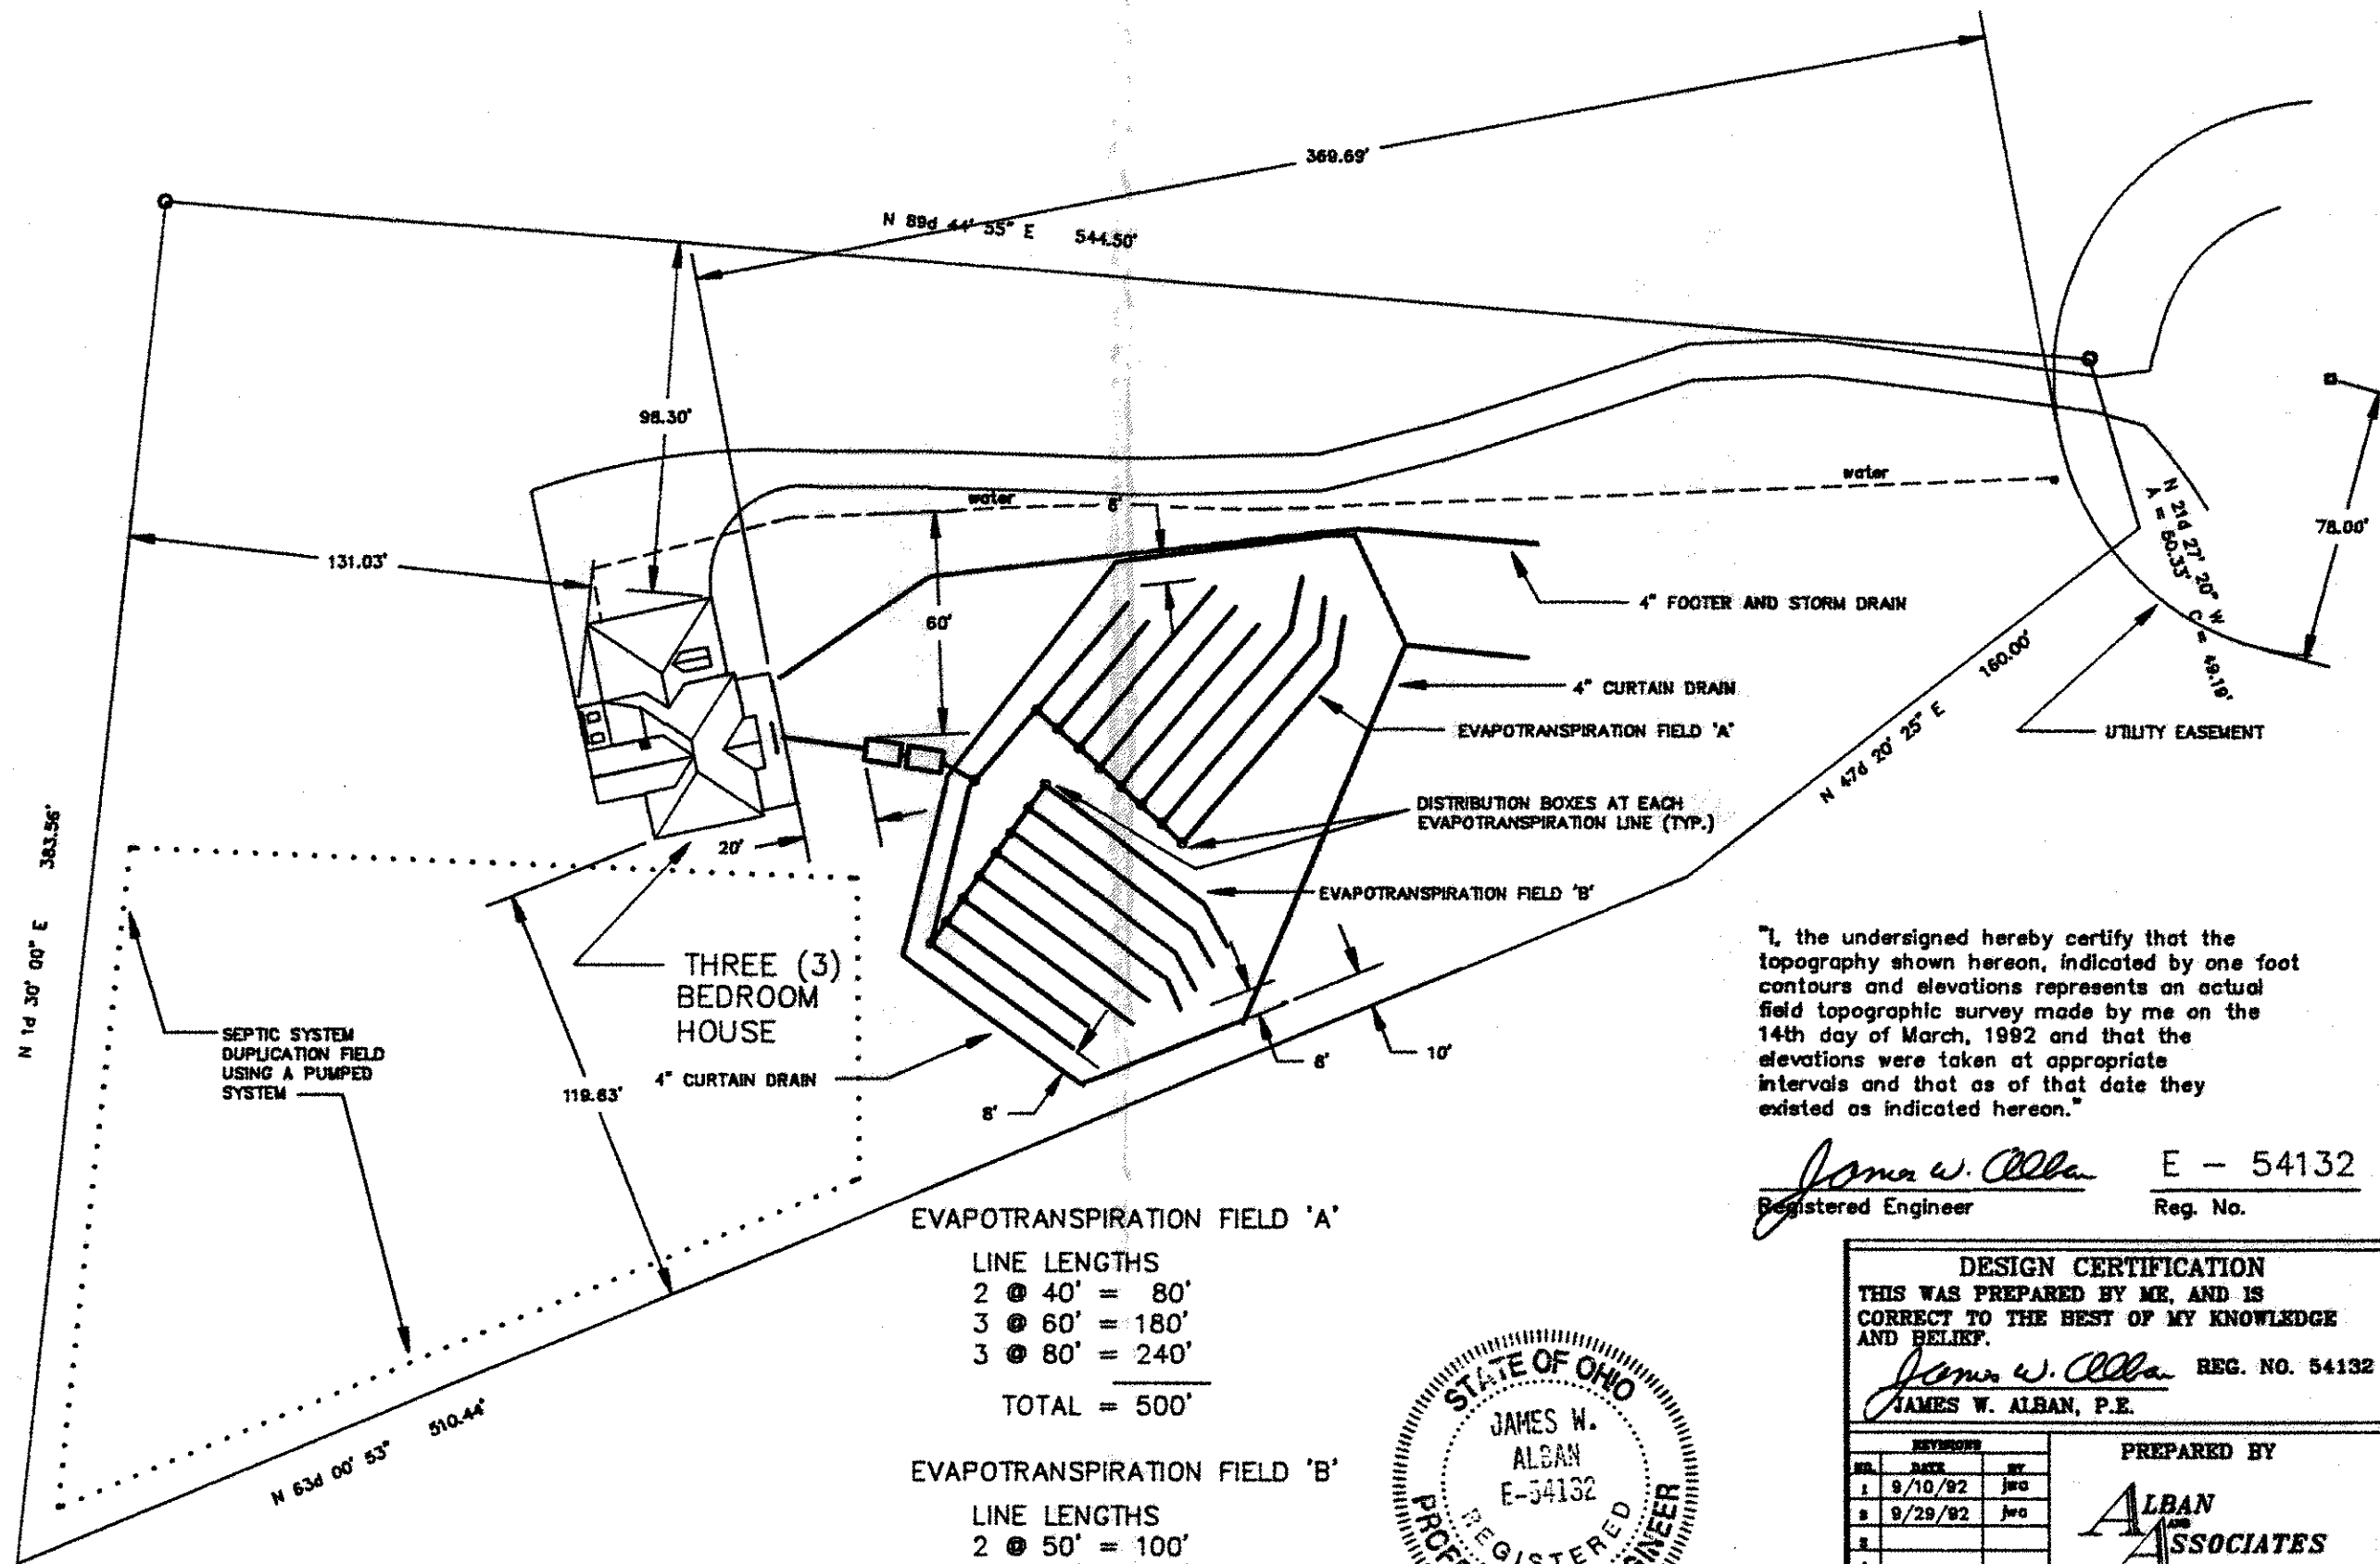

"I, the undersigned hereby certify that the topography shown hereon, indicated by one foot contours and elevations represents an actual field topographic survey made by me on the 14th day of March, 1992 and that the elevations were taken at appropriate intervals and that as of that date they existed as indicated hereon."

James W. Alban
 Registered Engineer E - 54132
 Reg. No.

- EVAPOTRANSPIRATION FIELD 'A'
- LINE LENGTHS
 - 2 @ 40' = 80'
 - 3 @ 60' = 180'
 - 3 @ 80' = 240'
 - TOTAL = 500'
- EVAPOTRANSPIRATION FIELD 'B'
- LINE LENGTHS
 - 2 @ 50' = 100'
 - 2 @ 60' = 120'
 - 4 @ 70' = 280'
 - TOTAL = 500'



DESIGN CERTIFICATION		
THIS WAS PREPARED BY ME, AND IS CORRECT TO THE BEST OF MY KNOWLEDGE AND BELIEF.		
<i>James W. Alban</i>		REG. NO. 54132
JAMES W. ALBAN, P.E.		
KEYSHEET		
NO.	DATE	BY
1	9/10/92	jwo
2	9/29/92	jwo
3		
4		
5		
6		
DRAWN BY		SCALE
jwo		1" = 50'
DATE		DRAWING NO.
6/10/92		S4

PREPARED BY
ALBAN ASSOCIATES
 PAINESVILLE, OHIO