

SITE PLAN

FOR

JOE KOZLOWSKI

Being Subject No. 14, WELLINGTON RIDGE
ESTATES, TOWNSHIP OF PEERY, COUNTY OF
LAKE STATE OF OHIO.

I, the undersigned hereby certify that
this topography, indicated by "I" contours,
and elevations shown hereon represent an
actual field survey made by me on MAY 9, 1941
and that the elevations were taken at
appropriate intervals and that as of that
date they existed as indicated hereon.

J. M. O'Connell
No. 6551



JUNE 8, 1941
REV 6-17-41 (Move House & System)
" D. A.

HYDRAULIC PROFILE
VERT. 1" = 5' HORIZ. 1" = 30'

3 BEDROOM HOUSE

Dist Box
Inv 94.7

Dist Box
Inv 95.2
SPLITTER
Inv 95.4

1000 GAL TANK
Inv 96.4
1000 GAL TANK
Inv 96.6

* GRINDER PUMP
READ IF BACKLOG
IS PLUMBED

FF-803.0

Dist 194.33

CURTAIN DRAIN DETAIL

EVAPORATION-TRANSPIRATION
TRENCH DETAIL

SEWAGE DISPOSAL PERMIT MUST BE
OBTAINED BY A LAKE COUNTY LICENSED
INSTALLER BEFORE INSTALLATION IS
STARTED.

LOW YIELD WATER
FIXTURES REQUIRED
ON ALL:

Shower Head
Toilet

A. To be brought to finished grade


1. Septic tank manhole covers
2. Splitter box cover
3. Distribution box cover

B. No footer drains or downspouts
to be discharged into septic tanks
All waste water to be discharged into
septic tanks

Reviewed and Accepted
LAKE COUNTY GENERAL HEALTH DISTRICT
Date 7/1/91
JOEL LUCIA, R. S., M. P. H. Health Commissioner
BY N. N. N. N.

Grading Plan Approved
as shown and/or noted
THOMAS P. GILLE, P.E.
Lake County Engineer
By GPH Date 7/1/91 # 4417

VILLAGE SURVEYING CO.
202 THIRD ST. FAIRPORT HBR. OH. 44130
(216) 351-1359

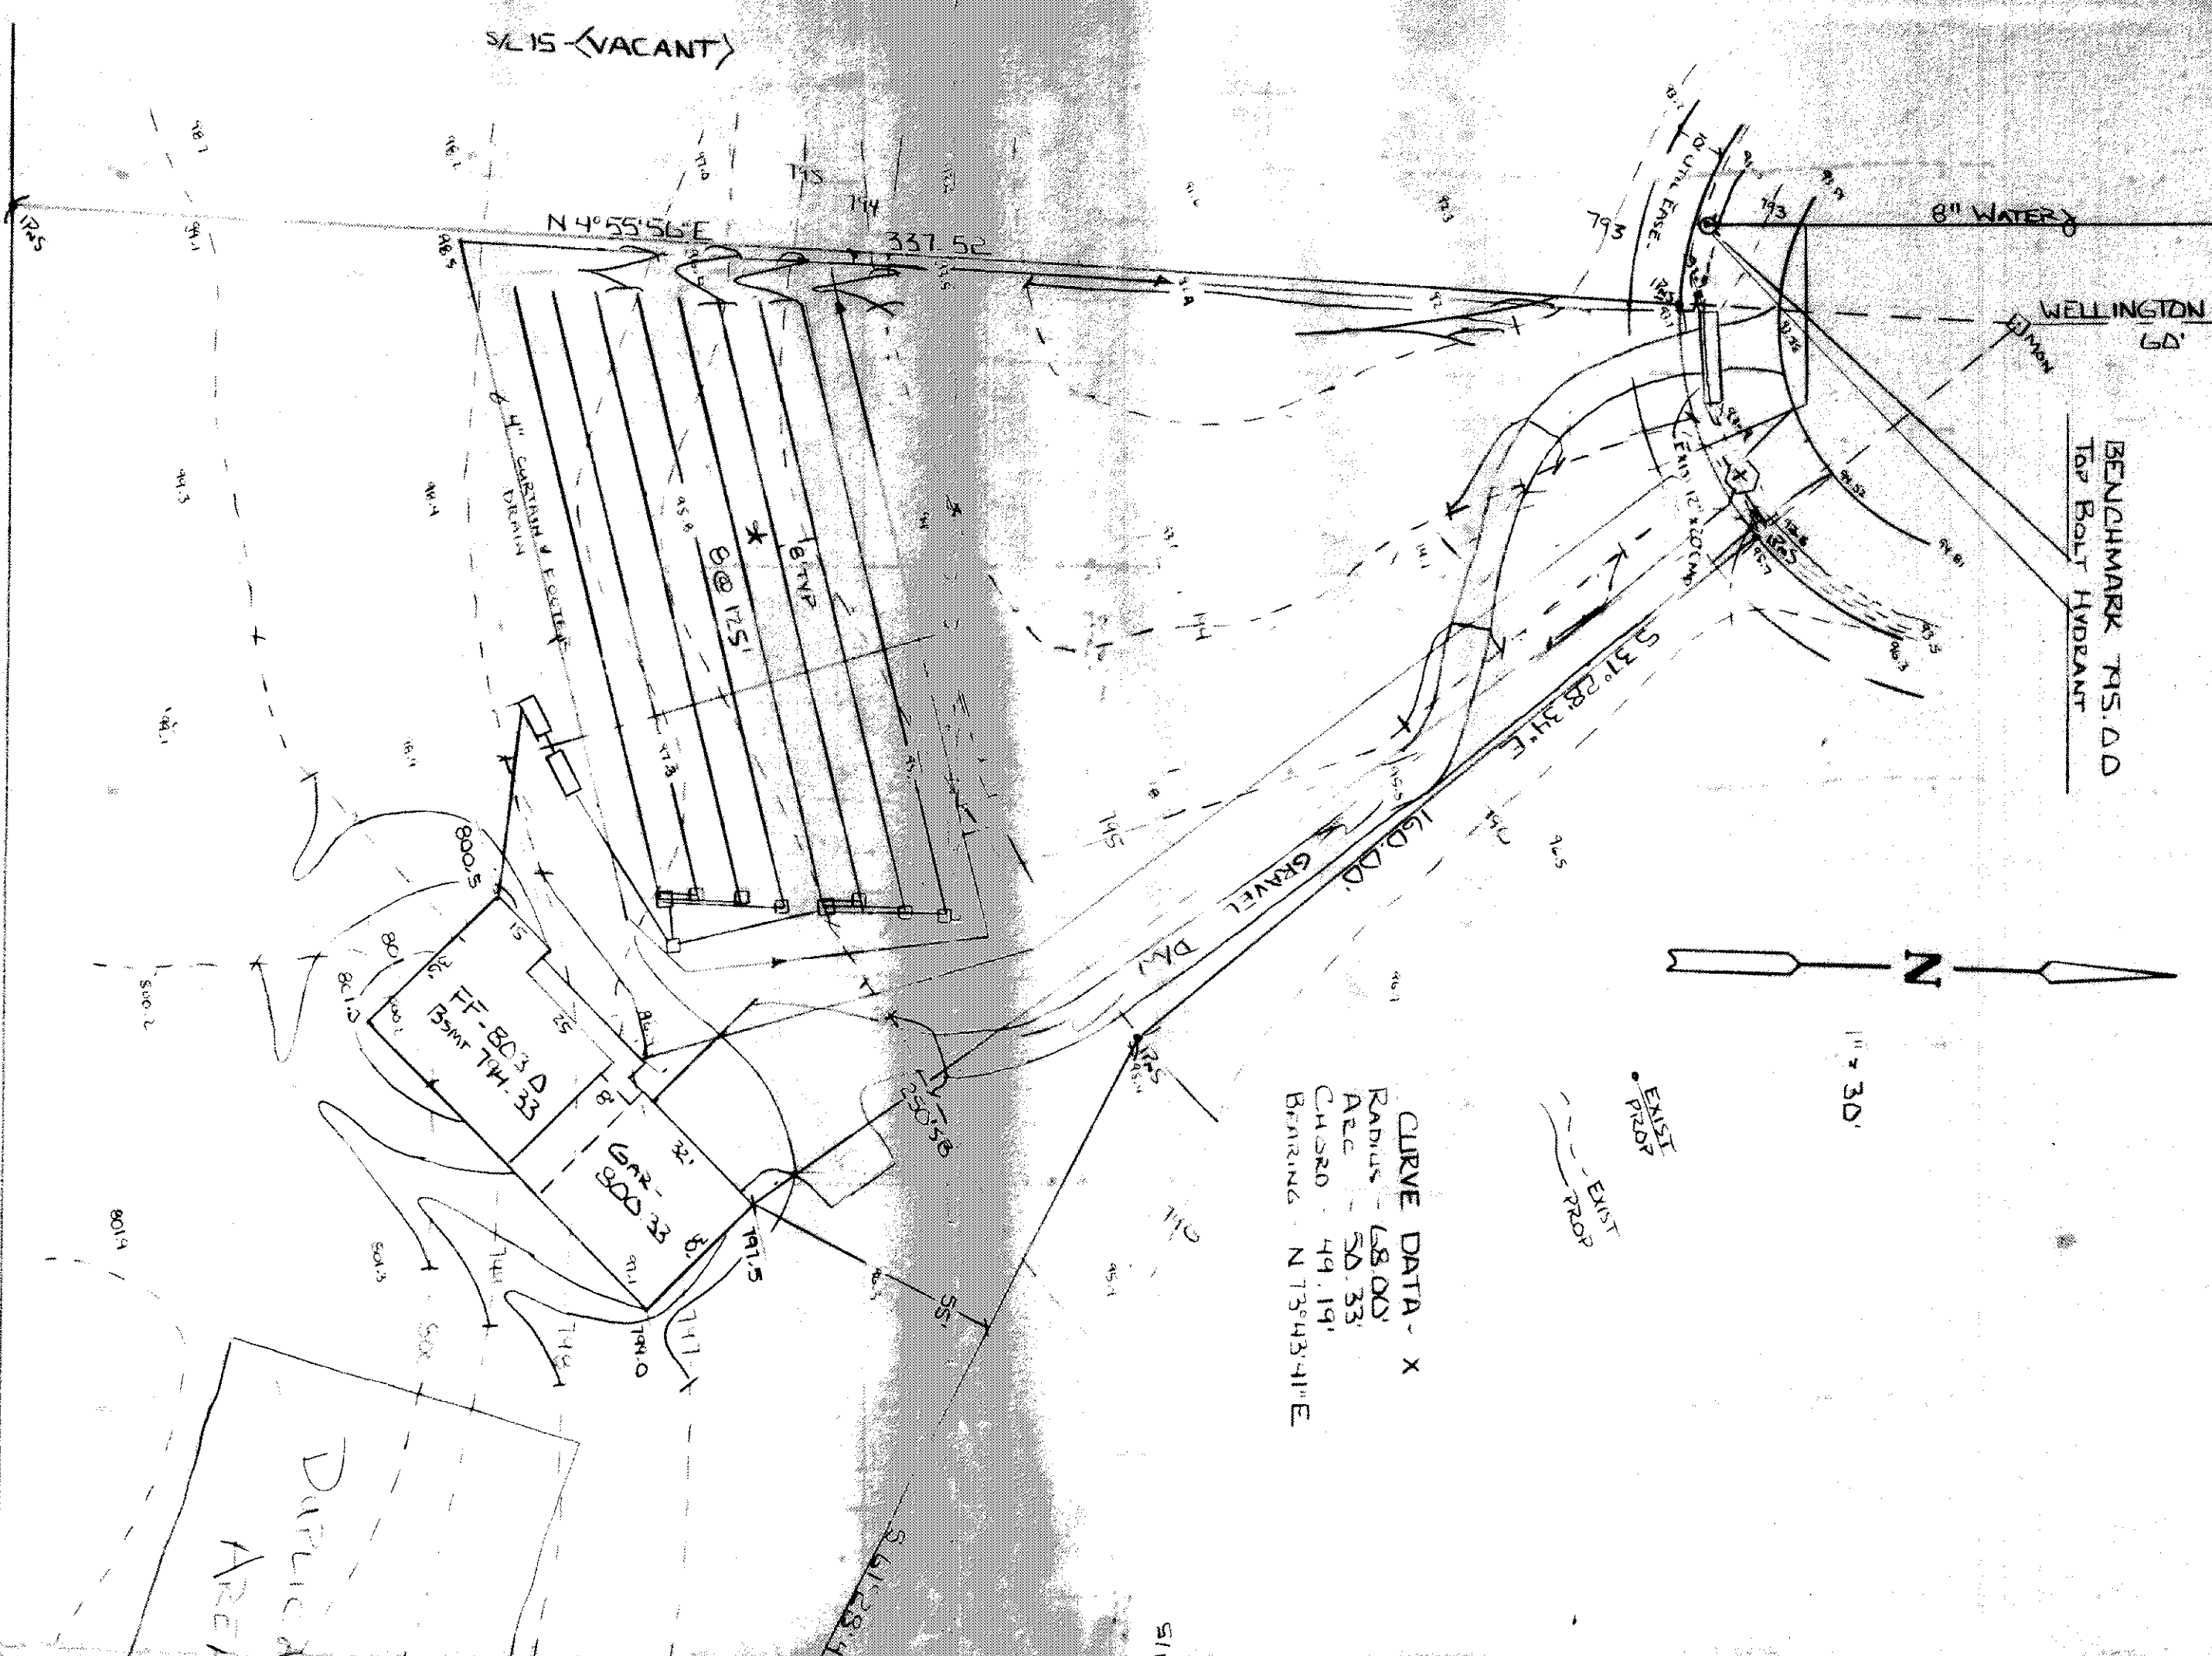

CURVE DATA - X
RADIUS - 68.00'
ARC - 50.33'
CHORD - 49.19'
BEARING - N 73°43'41"E



1" = 30'

EXIST
EXIST

S/L 13 (VACANT)

S/L 14 - 2.29 AC.

DUPLICATION
AREA

N 83° 15' 20" W 619.05'

S/L 15 (VACANT)

N 4° 55' 56" E 337.52'

TOP BOLT HYDRANT

8" WATER

WELLINGTON
60'

S 31° 28' 34" E


FF-803.0




