

- 1.) ALL DOWNSPOUTS TO OUTLET ON SPLASH BLOCKS.
- 2.) THE TWO FRONT IRON PINS SHALL BE SET AFTER FINAL GRADING.

R = 30.00'
 $\Delta = 90^{\circ}45'56''$
 L = 47.52'
 T = 30.40'
 C = 42.71'
 N45°04'25"E

HYDRANT AT THE INTERSECTION OF WHITE
ANGLE DRIVE AND JENS WAY
"OP" IN "OPEN" ELEV~697.21

LAKE COUNTY, OHIO

for: Lorito Construction Co.
client owner
38650 Willoughby Hills, Ohio 44094
address street city zip

Red Mill Run Subd No. 2-Phase 1
subdivision name lot tract
volume and page volume page
56 JENSEN WAY
sublot no. street pg no. street

SANITARY MANHOLE	●	EXIST. ELEVATIONS	545.0
STORM MANHOLE	●		
INLET OR CATCH BASIN	⊠	PROP. ELEVATIONS	545.0
HYDRANT	⊠		
EXISTING CONTOURS	——	INDICATES DIRECTION OF	
PROPOSED CONTOURS	——	SURFACE DRAINAGE	W


ALL BOUNDARY DATA SHOWN WAS OBTAINED FROM DEEDS
RECORDED SUBDIVISION PLATS OR OTHER PUBLIC RECORDS

THIS PLAN WAS PREPARED BY ME, AND IS CORRECT TO THE BEST OF MY KNOWLEDGE.

Stephen L. Guard
STEPHEN L. GUARD REG. ENGINEER

NO.	DESCRIPTION	DATE
-----	-------------	------

DRAWN BY	SCALE	PHONE NO.
Bond	1"=20'	440-951-9000
CHECKED BY	DATE	CONTACT
Hall	March 1999	
CREW CHIEF	APPROVED	DRAWING NO.
		92013 (City of Dallas) 10-98

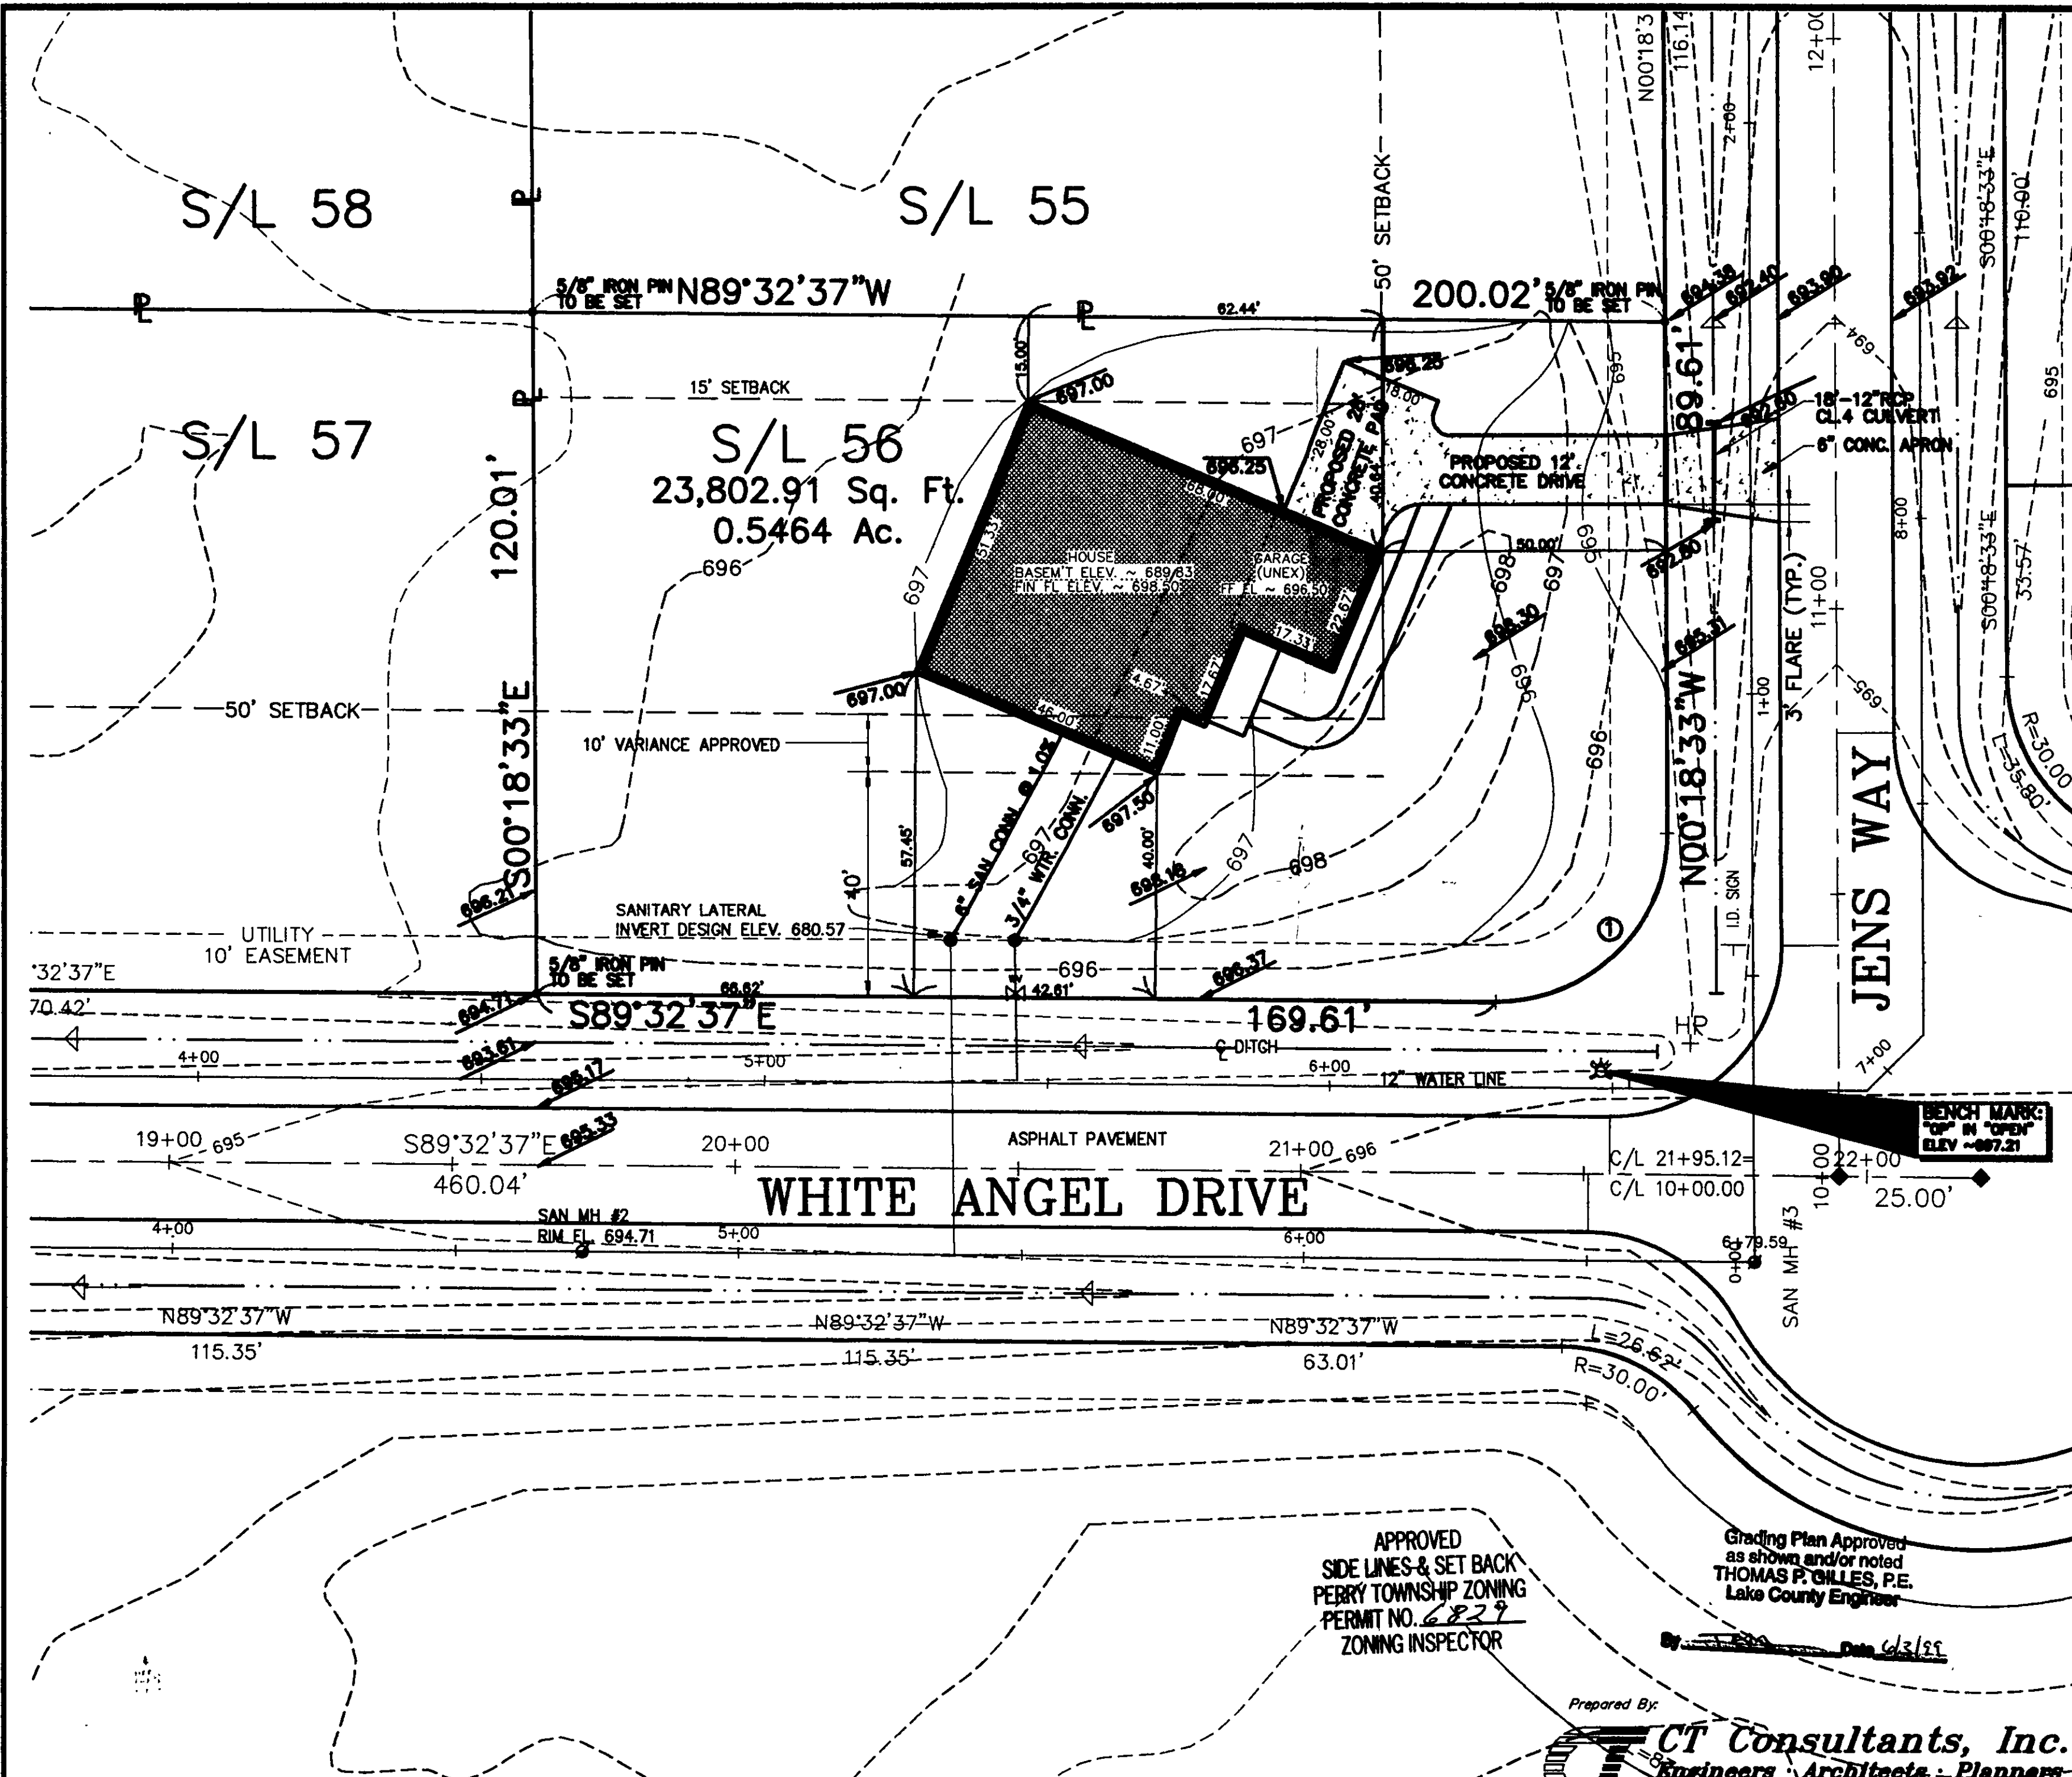

Prepared By:

CT Consultants, Inc.
Engineers • Architects • Planners
Willoughby • Mentor • Columbus • North Canton • Canfield
Phone: 440-951-9000