


SITE IMPROVEMENT PLAN SUBLOT NO. 72 IN BIRCHFIELD MEADOWS SUBDIVISION PHASE III TOWNSHIP OF PERRY, COUNTY OF LAKE, OHIO. BUILDER: BETTER BUILDERS, INC.

NOTES:

- 693.0* INDICATES PROPOSED GRADE
- 698.3 INDICATES EXISTING ELEVATION
- 693 INDICATES PROPOSED CONTOUR LINE
- 697 INDICATES EXISTING CONTOUR LINE
- BENCH MARK: TOP OF HYDRANT, FRONT OF SUBLOT NO. 72, END OF CUL-DE-SAC, ELEVATION 695.58.

NOTE: FOOTER DRAINS TO BE SUMPED.

SCALE: 1"=20'
 APRIL 26, 1995

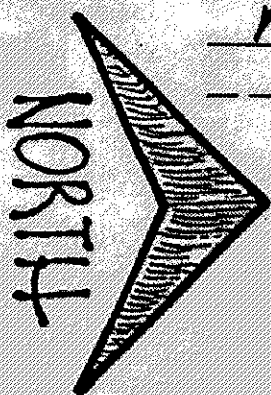

HYDRAULIC PROFILE SCALE: HOR. 1"=20' VERT. 1"=5'

SEWAGE DISPOSAL PERMIT MUST BE OBTAINED BY A LAKE COUNTY LICENSED INSTALLER BEFORE INSTALLATION IS STARTED.


LOW YIELD WATER FIXTURES REQUIRED ON ALL:
 Toilets
 Showers
 Head

1. Septic tank manhole covers
 2. Splitter box cover
 3. Distribution box cover
- B. No footer drains or downspouts to be discharged into septic tanks
 C. All waste water to be discharged into septic tanks

RED OAK DR. CO.


Reviewed and Accepted
 LAKE COUNTY GENERAL HEALTH DISTRICT
 Date: 5-8-95
 JOEL LUGA, R.S., M.P.H.
 Health Commissioner

APPROVED
 SIDE LINES & SET BACK
 PERRY TOWNSHIP ZONING
 PERMIT NO. 6011
 ZONING INSPECTOR

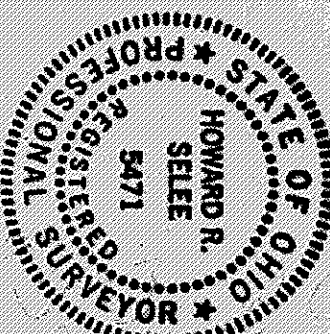

HOWARD R. SELEE & ASSOCIATES, INC.
 Professional Land Surveyors
 9701 Brookpark Road, Suite 251

CURTAIN TRENCH CROSS-SECTION

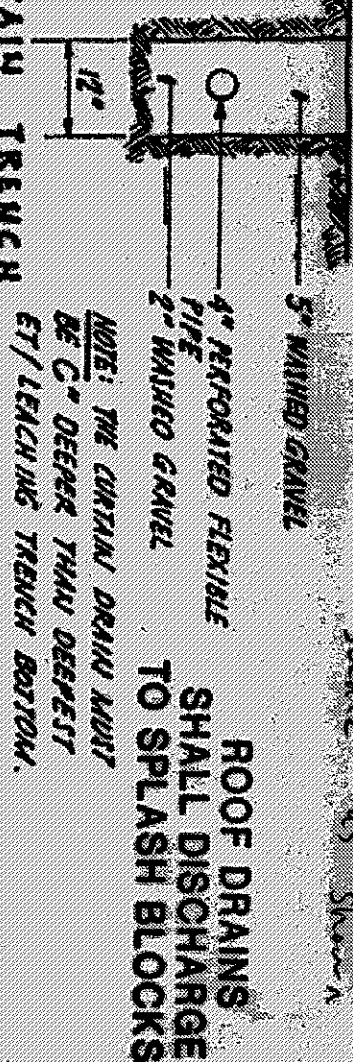

LEACHING TRENCH CROSS-SECTION

