
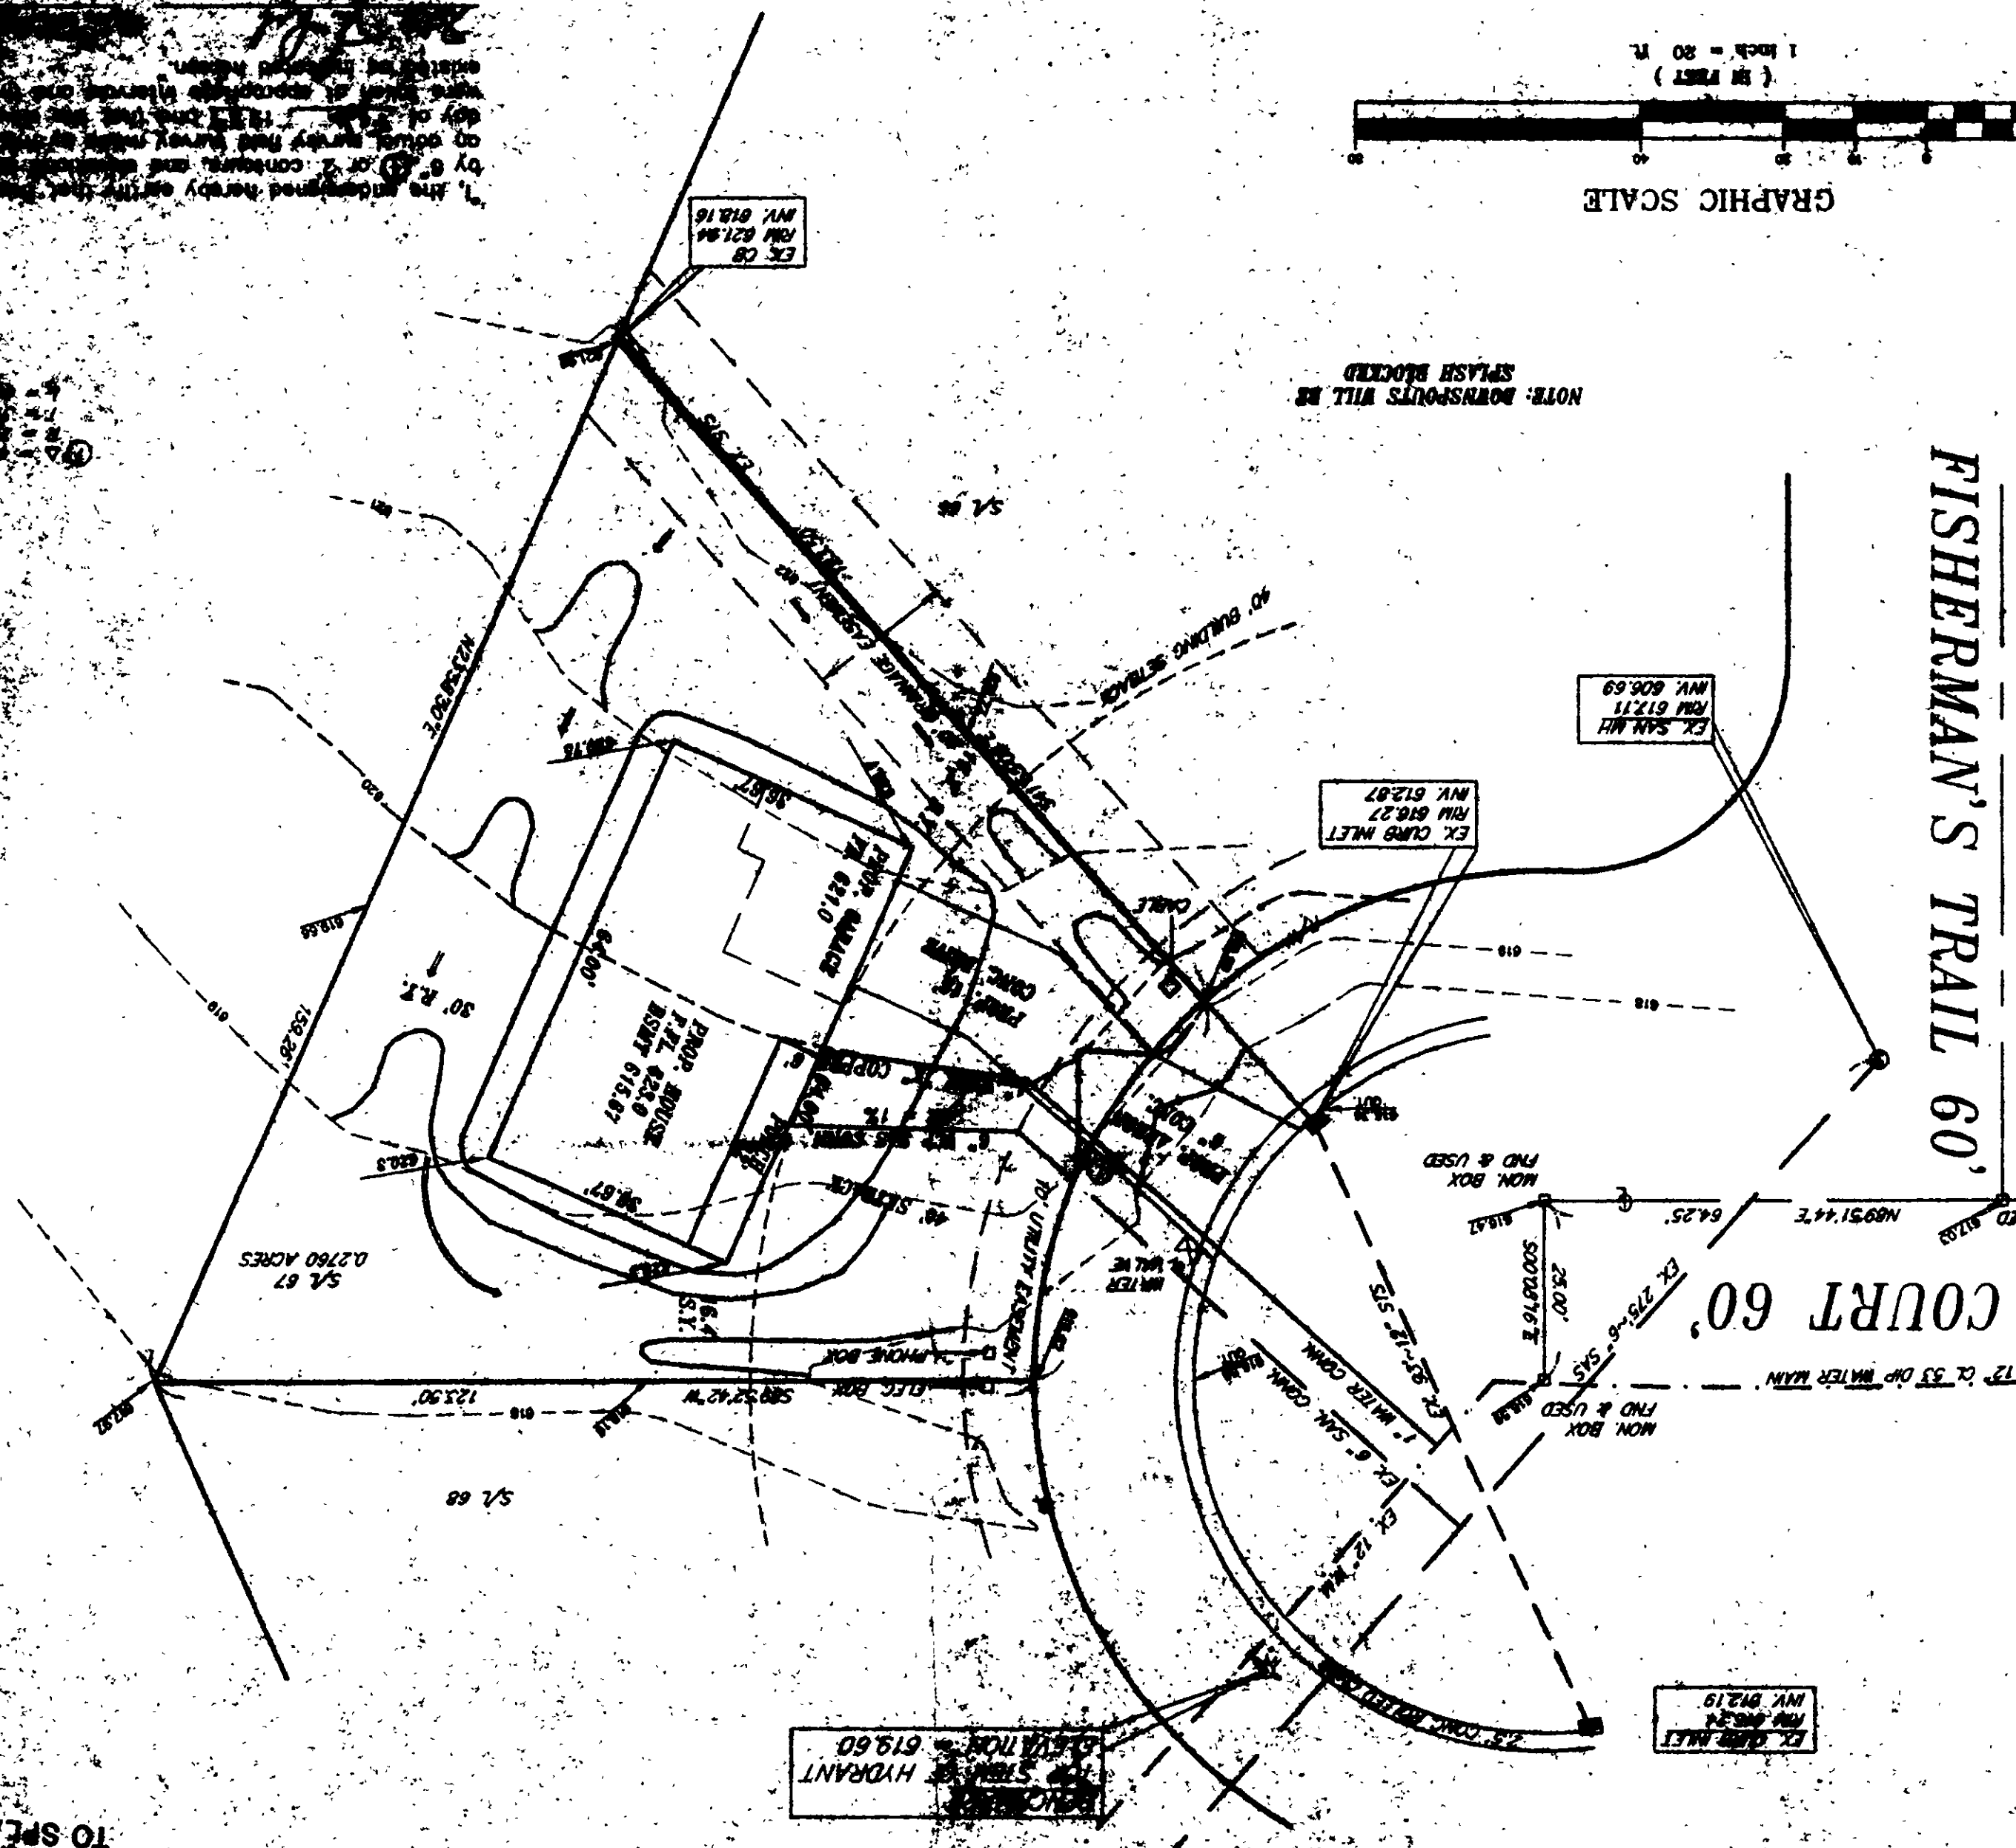


SITE PLAN FOR
 REED BUILDERS
 VOLUME 33-15-2 LAKE COUNTY PLATS
 TOWNSHIP OF MADISON
 COUNTY OF LAKE, STATE OF OHIO
 APRIL 2, 1999

- LEGEND
- EX. FIRE HYDRANT
 - MON. BOX
 - WATER VALVE
 - SANITARY MH
 - STORM MH
 - INLET BASIN
 - DRAINAGE FLOW
 - EXISTING GRADE
 - PROP. GRADE

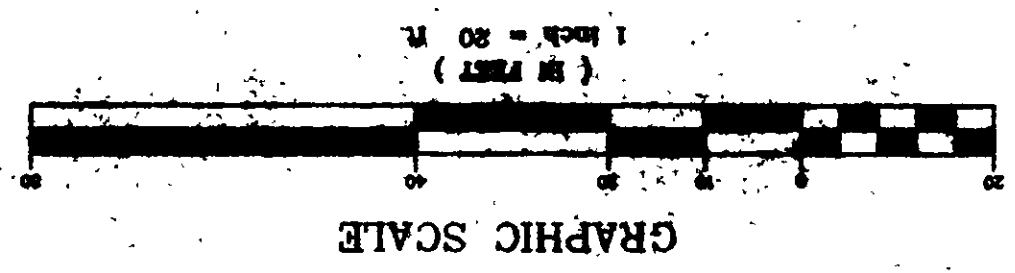

ROOF DRAINING
 SHAFT DISCHARGE
 TO SPLASH BLOCK

THOMAS R. GALT
 Lake County Engineer

