
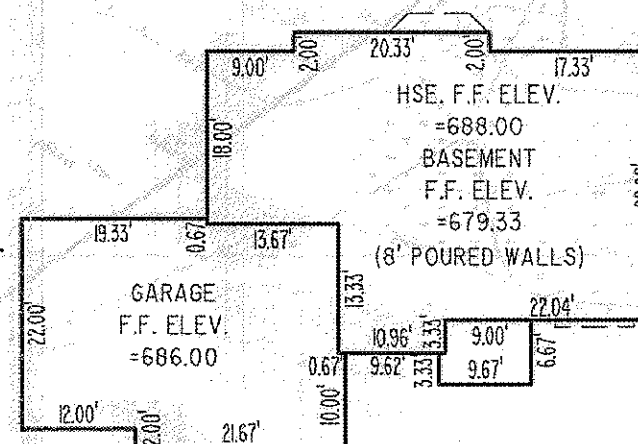


N:\2006\06\108\SL-037\06108-037.dwg, 3/7/2012 10:23:11 AM, Copyright Barrington Consulting Group

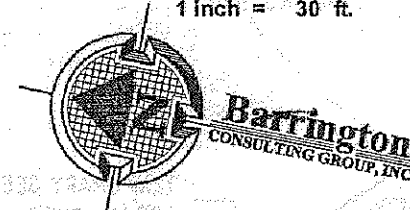

1. BENCHMARK - TOP STEM OF FIRE HYDRANT IN FRONT OF SUBLOT 37, ELEVATION = 686.46.
2. DRIVEWAY APRON TO BE 6" THICK CONCRETE.
3. ALL DOWNSPOUTS TO BE OUTLETTED TO SPLASH BLOCKS.
4. CONTRACTOR RESPONSIBLE FOR CONTACTING THE OHIO UTILITY PROTECTION SERVICE (1.800.362.2764) AND ALL UTILITY COMPANIES A MINIMUM OF 48 HOURS PRIOR TO CONSTRUCTION.
5. THE LOCATION BOTH HORIZONTAL AND VERTICAL OF EXISTING UNDERGROUND UTILITIES SHOWN HEREON, HAVE BEEN OBTAINED BY A DILIGENT AND COMPREHENSIVE SEARCH OF AVAILABLE RECORDS. VERIFICATION BY FIELD OBSERVATION HAS BEEN CONDUCTED WHERE PRACTICAL, HOWEVER, BARRINGTON CONSULTING GROUP, INC. DOES NOT GUARANTEE THE COMPLETENESS, NOR ACCURACY THEREOF.
6. CONTRACTOR SHALL VERIFY ELEVATIONS OF LATERAL INVERTS IN THE FIELD PRIOR TO FOUNDATION EXCAVATION.
7. SEE SHEET 2 FOR EROSION AND SEDIMENT-CONTROL PLAN.
8. SEE SHEET 2 FOR SEEDING INFORMATION.
9. THE DITCH BETWEEN THE EDGE OF ROAD AND RIGHT OF WAY SHALL BE MAINTAINED AND MAY NOT BE FILLED IN. ANY DRIVE CULVERTS NEEDED SHOULD BE ENCASED IN CONCRETE AS PER SUBDIVISION PLANS.

"I THE UNDERSIGNED HEREBY CERTIFIES THAT THIS TOPOGRAPHY INDICATED BY 1 FOOT CONTOURS AND ELEVATION SHOWN HEREON REPRESENTS AN ACTUAL SURVEY MADE BY ME ON THE 29th DAY OF FEBRUARY, 2012 AND THE ELEVATIONS WERE TAKEN AT AN APPROPRIATE INTERVAL AND AS OF THAT DAY THEY EXISTED AS INDICATED HEREON.

"I HEREBY CERTIFY THAT THIS PLAN WAS PREPARED BY ME
AND IS CORRECT TO THE BEST OF MY KNOWLEDGE AND
BELIEF"

DAVID W. NOVAK, P.S. No. 7507
CERT-141WS

	SANITARY MANHOLE		UTILITY BOXES
	STORM MANHOLE		IRON PIN FOUND
	CURB INLET		IRON PIPE FOUND
	STORM INLET		MONUMENT BOX
	FIRE HYDRANT		IRON PIN SET
		PROPOSED CONTOUR	
		EXISTING CONTOUR	


Grading Plan Approved
as shown and/or noted
JAMES R. GILLS, P.E.
Lake County Engineer

County Engineer
J.S. 3/22/12

06108-037

[illegible]

Barrington
CONSULTING GROUP, INC.
9114 TYLER BLVD., MENTOR, OHIO 44060
PHONE 440.205.1260 FAX 440.205.1262
www.barringtoncch.com

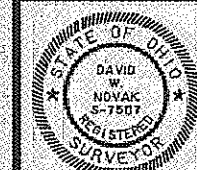

SITE PLAN
4700 ZACKARY CT., PERRY TWP., OHIO 44081
SIL 37 AZALEA RIDGE SUBDIVISION VOL. 52 PG. 25

DRAWN
WSO
CHECKED
DWN
DATE
MAR. 1, 2012
SCALE
1" = 30'
JOB NO.
06108-037
SHEET
1/2
OF SHEETS