

2 WORKING DAYS BEFORE YOU DIG

CALL TOLL FREE 800-362-2764

OHIO UTILITIES PROTECTION SERVICE

NON-MEMBERS MUST BE CALLED DIRECT

Seeding Date	Species	LB. / 1000gr	Per Acre
March 1 to August 15	Osage Tall Fescue Annual Ryegrass	3 1 1	4 bushel 40 lb. 40 lb.
August 16 to November 1	Rye Tall Fescue Annual Ryegrass Wheat Tall Fescue Annual Ryegrass	1 1 1 1 1 1	2 bushel 40 lb. 40 lb. 40 lb. 40 lb. 40 lb.
November 1 to Spring Seeding	Use much only, sodding practices or dormant seedings		1 1 1 1 1 1 40 lb. 40 lb.

Note: other approved seed species may be substituted.

APPROVED ☒ AS NOTED ☐ AS SUBMITTED ☐ NOT APPROVED ☐

SIGNATURE 2-28-05

Prepared For
R.L. Moore Builders
1360 Madison Ave.
Painesville, Ohio 44077
Phn.(440)352-4996
Fax(440)352-2402

SUBLOT 76
Dugan Farms Ph.5
Perry Village, Lake County, Ohio

CONTRACT NO. 05716

"AS-BUILT" CERTIFICATION

I HEREBY CERTIFY THAT THE CIRCLED INFORMATION IS
OBTAINED ON THE SITE _____ AND IS CORRECT TO
MY KNOWLEDGE AND BELIEF.

NAME _____

BENCHMARK:

$$\text{B.M.} = \text{T.B.M Set On Top of Hydrant} + \frac{\text{Located in front of S/L 73}}{\text{Elevation 699.21}}$$


NAME Walter R. Perry DATE 2/25/05

DESIGN CERTIFICATION

THIS PLAN WAS PREPARED BY ME, AND IS CORRECT TO THE BEST OF MY KNOWLEDGE AND BELIEF.

DESIGN CERTIFICATION

POLARIS ENGINEERING & SURVEYING, INC.
34600 CHARDON ROAD - SUITE D
WILLOUGHBY HILLS, OHIO 44094
(440) 944-4433 (440) 944-3722 (Fax)
www.polaris-es.com



polaris
Engineering & Surveying

Site & Grade Map. 2-25-05 G.S.V.

Dustin R. Keeney, P.E.65515

THE UNDERSIGNED, HEREBY CERTIFY THAT THIS TOPOGRAPHY, INDICATED BY 6", 1", OR 2" CONTOURS, AND ELEVATIONS SHOWN HEREON, REPRESENT AN ACTUAL FIELD SURVEY MADE BY ME ON THE 18TH DAY OF FEBRUARY, 2005, AND THAT THE ELEVATIONS WERE TAKEN AT APPROPRIATE INTERVALS AND THAT AS OF THAT DATE, THEY EXISTED AS INDICATED HEREON.

Note:
All erosion and sediment control specifications, applications, and
irretrievable are based on the descriptions and standards of The
Ohio Department of Natural Resources Administrator and
Department of Public Safety can be found in the Lake County Erosion
Control Rules as adopted December 21,
1998

The specified erosion and sediment control standards are the
best of an erosion and sediment control program and will not
imposed guidelines and will not limit the right of the county to
and the standards limit the right of the county to
wage, in writing, individual requirements.


- (7) Minimums
 - Erosion and sediment controls shall be inspected every seven days or within 48 hours of a 0.5" or greater rainfall event.
 - Necessary repairs shall be made at this time.

11
0

Stabilization of critical areas within 250 feet of any stream
Hill grading is complete
The entire front of the lot will be maintained on the site of
Temporary seeding and mulching of 250 foot strip of
Temporary seeding and mulching of hill grading
Temporary seeding and mulching of hill grading
Disturbed areas of the site that are to remain for more than
Temporary Seeding
along the front of any lot that slopes downward the street.
All lot fences will be installed prior to any earthwork activities
at the site in the locations shown on the site plan as well as
SRI France
and east to the site.
The site will be finished. The drive shall be the only entrance
to the site.
A stone access drive completely with in under 100 feet
to the site will be installed. This drive shall be for ingress and egress of
vehicles 20 feet wide and 50 feet long for ingress and egress of

Field: _____
Location _____
so Determine _____
Sanitary Sewer _____
not Basement _____
/ Sewer is _____
For _____
Dimensions: _____
5" Thick _____
Floors; _____
T-608, _____
() With _____
so. _____

NOTE:

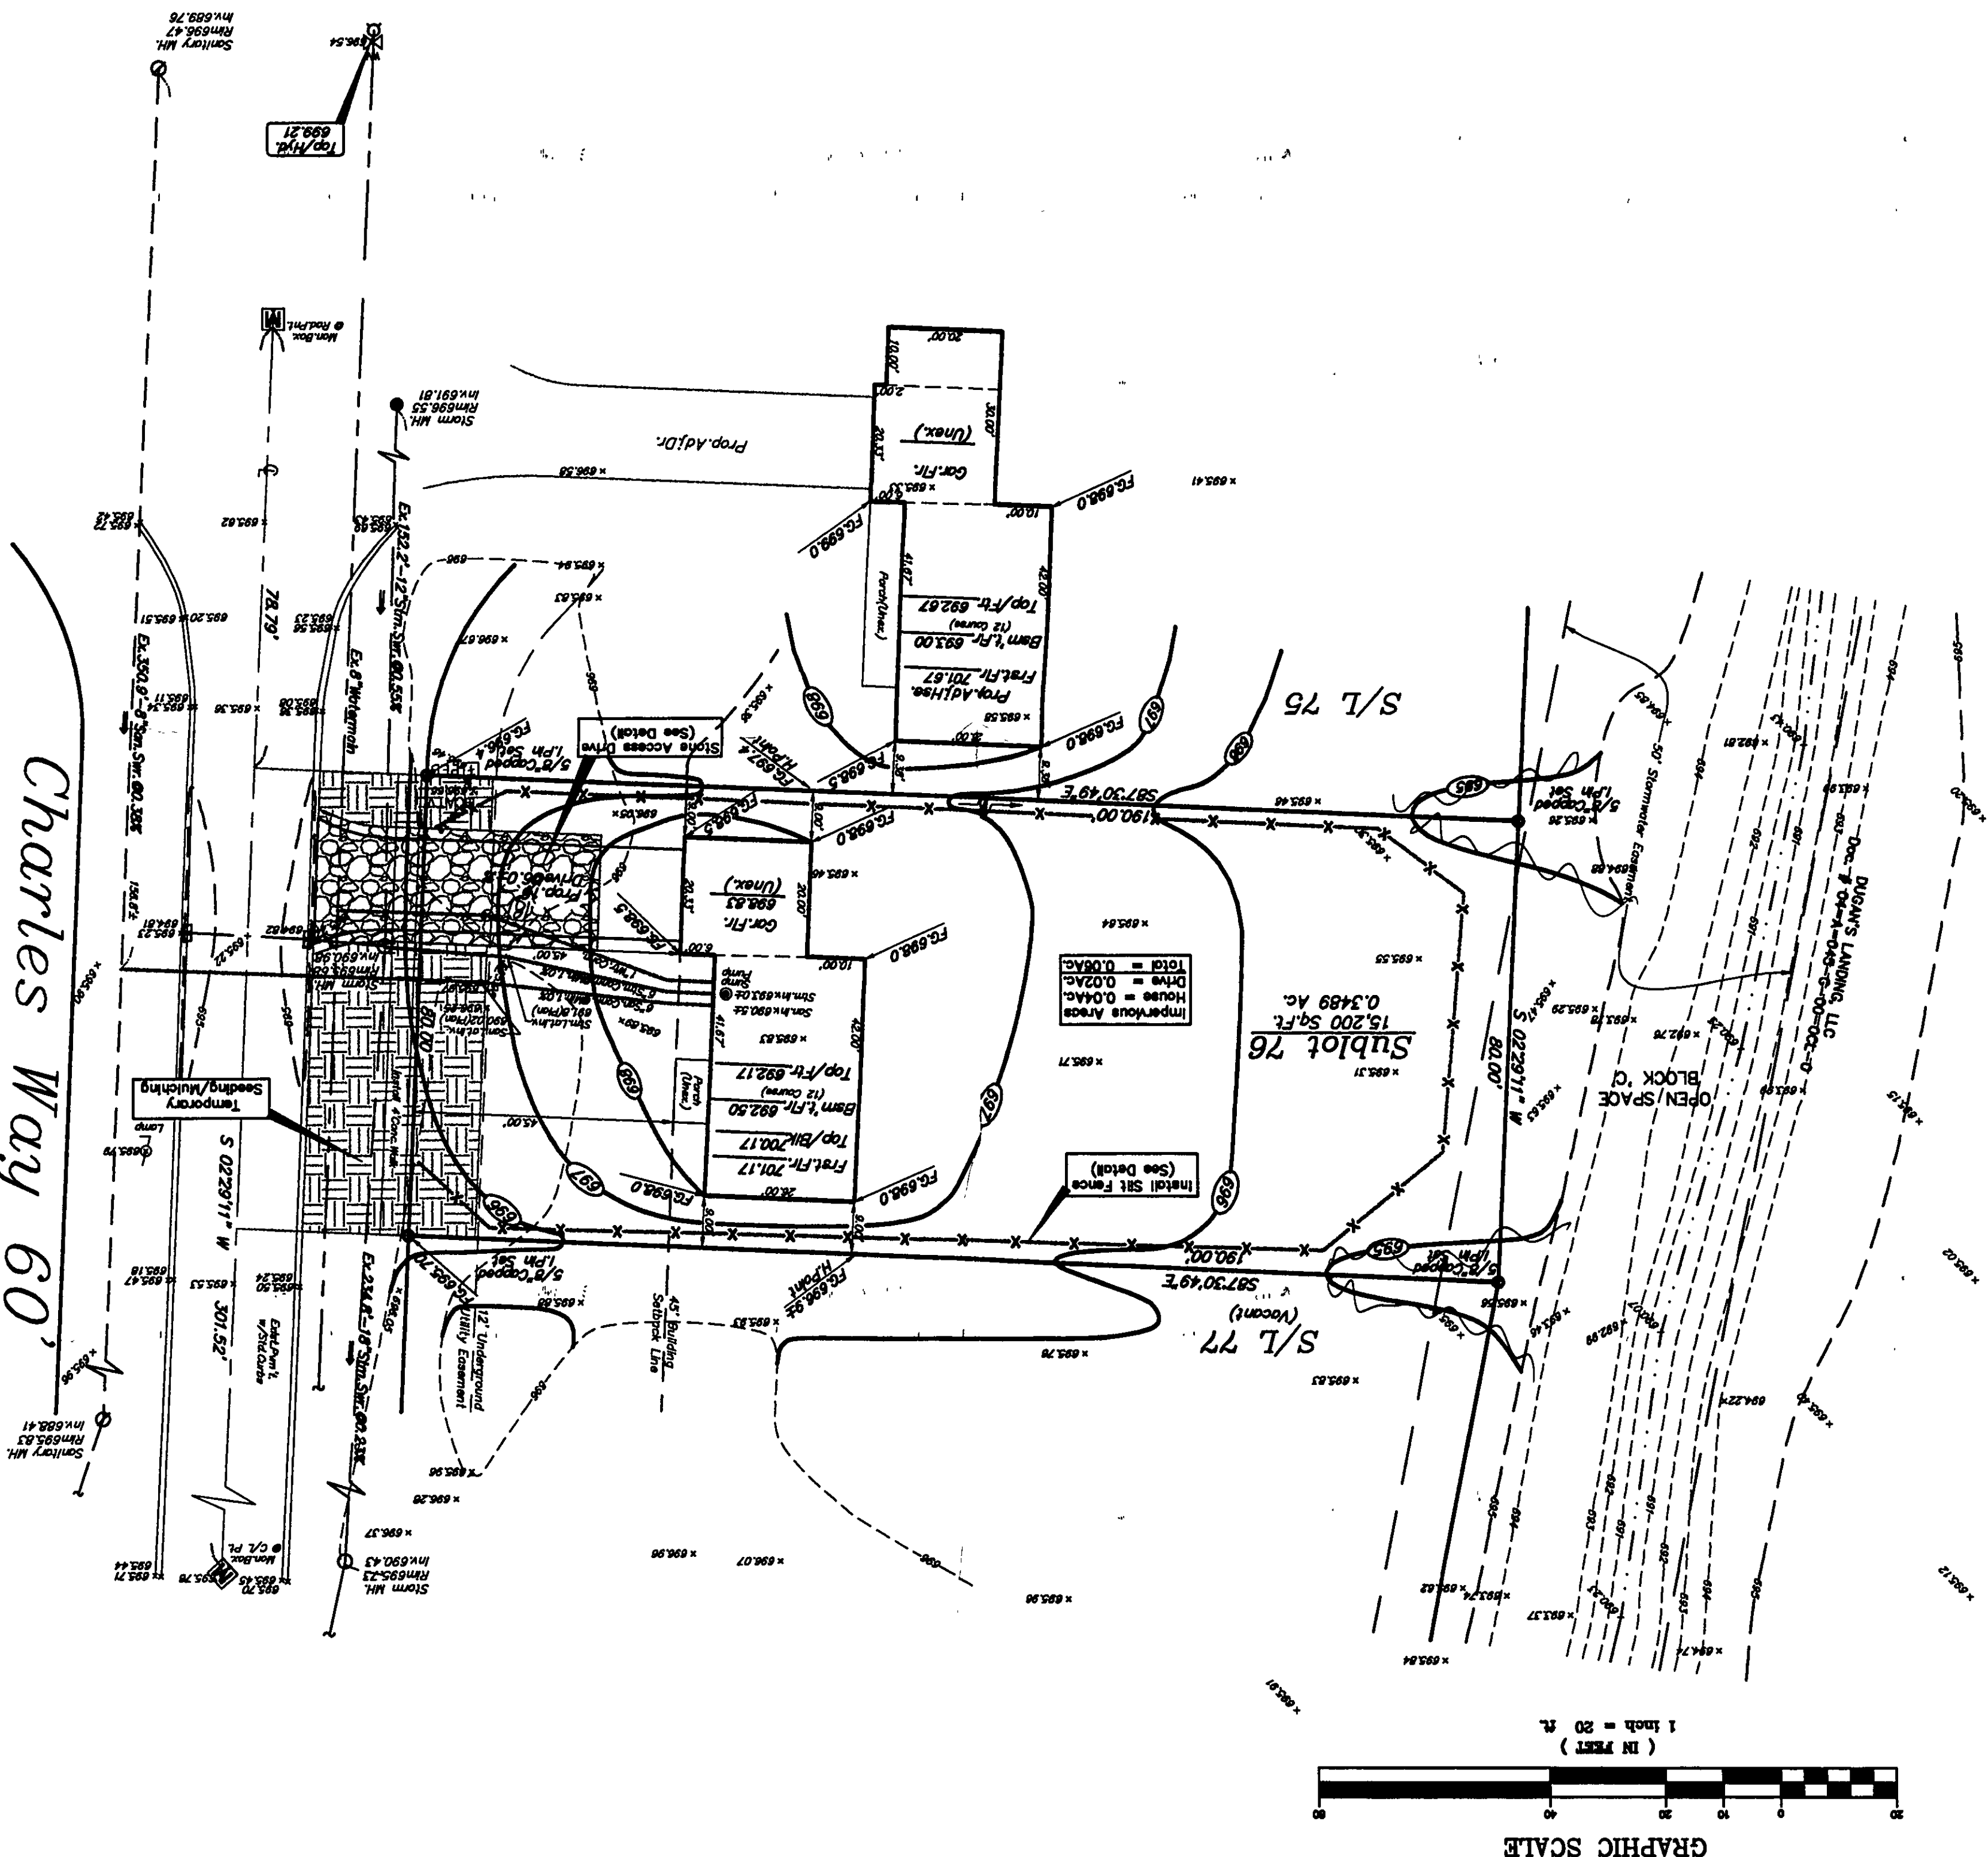

Charles May 60

