


VER POLE

- ⌈ PROPERTY LINE
- ⌋ CENTER LINE
- R/W RIGHT OF WAY
- ⌌ EASEMENT LINE

--- 103 --- EXISTING CONTOUR ELEVATION
 --- 101 --- PROPOSED CONTOUR ELEVATION
 101.23 EXISTING
 102.11 PROPOSED

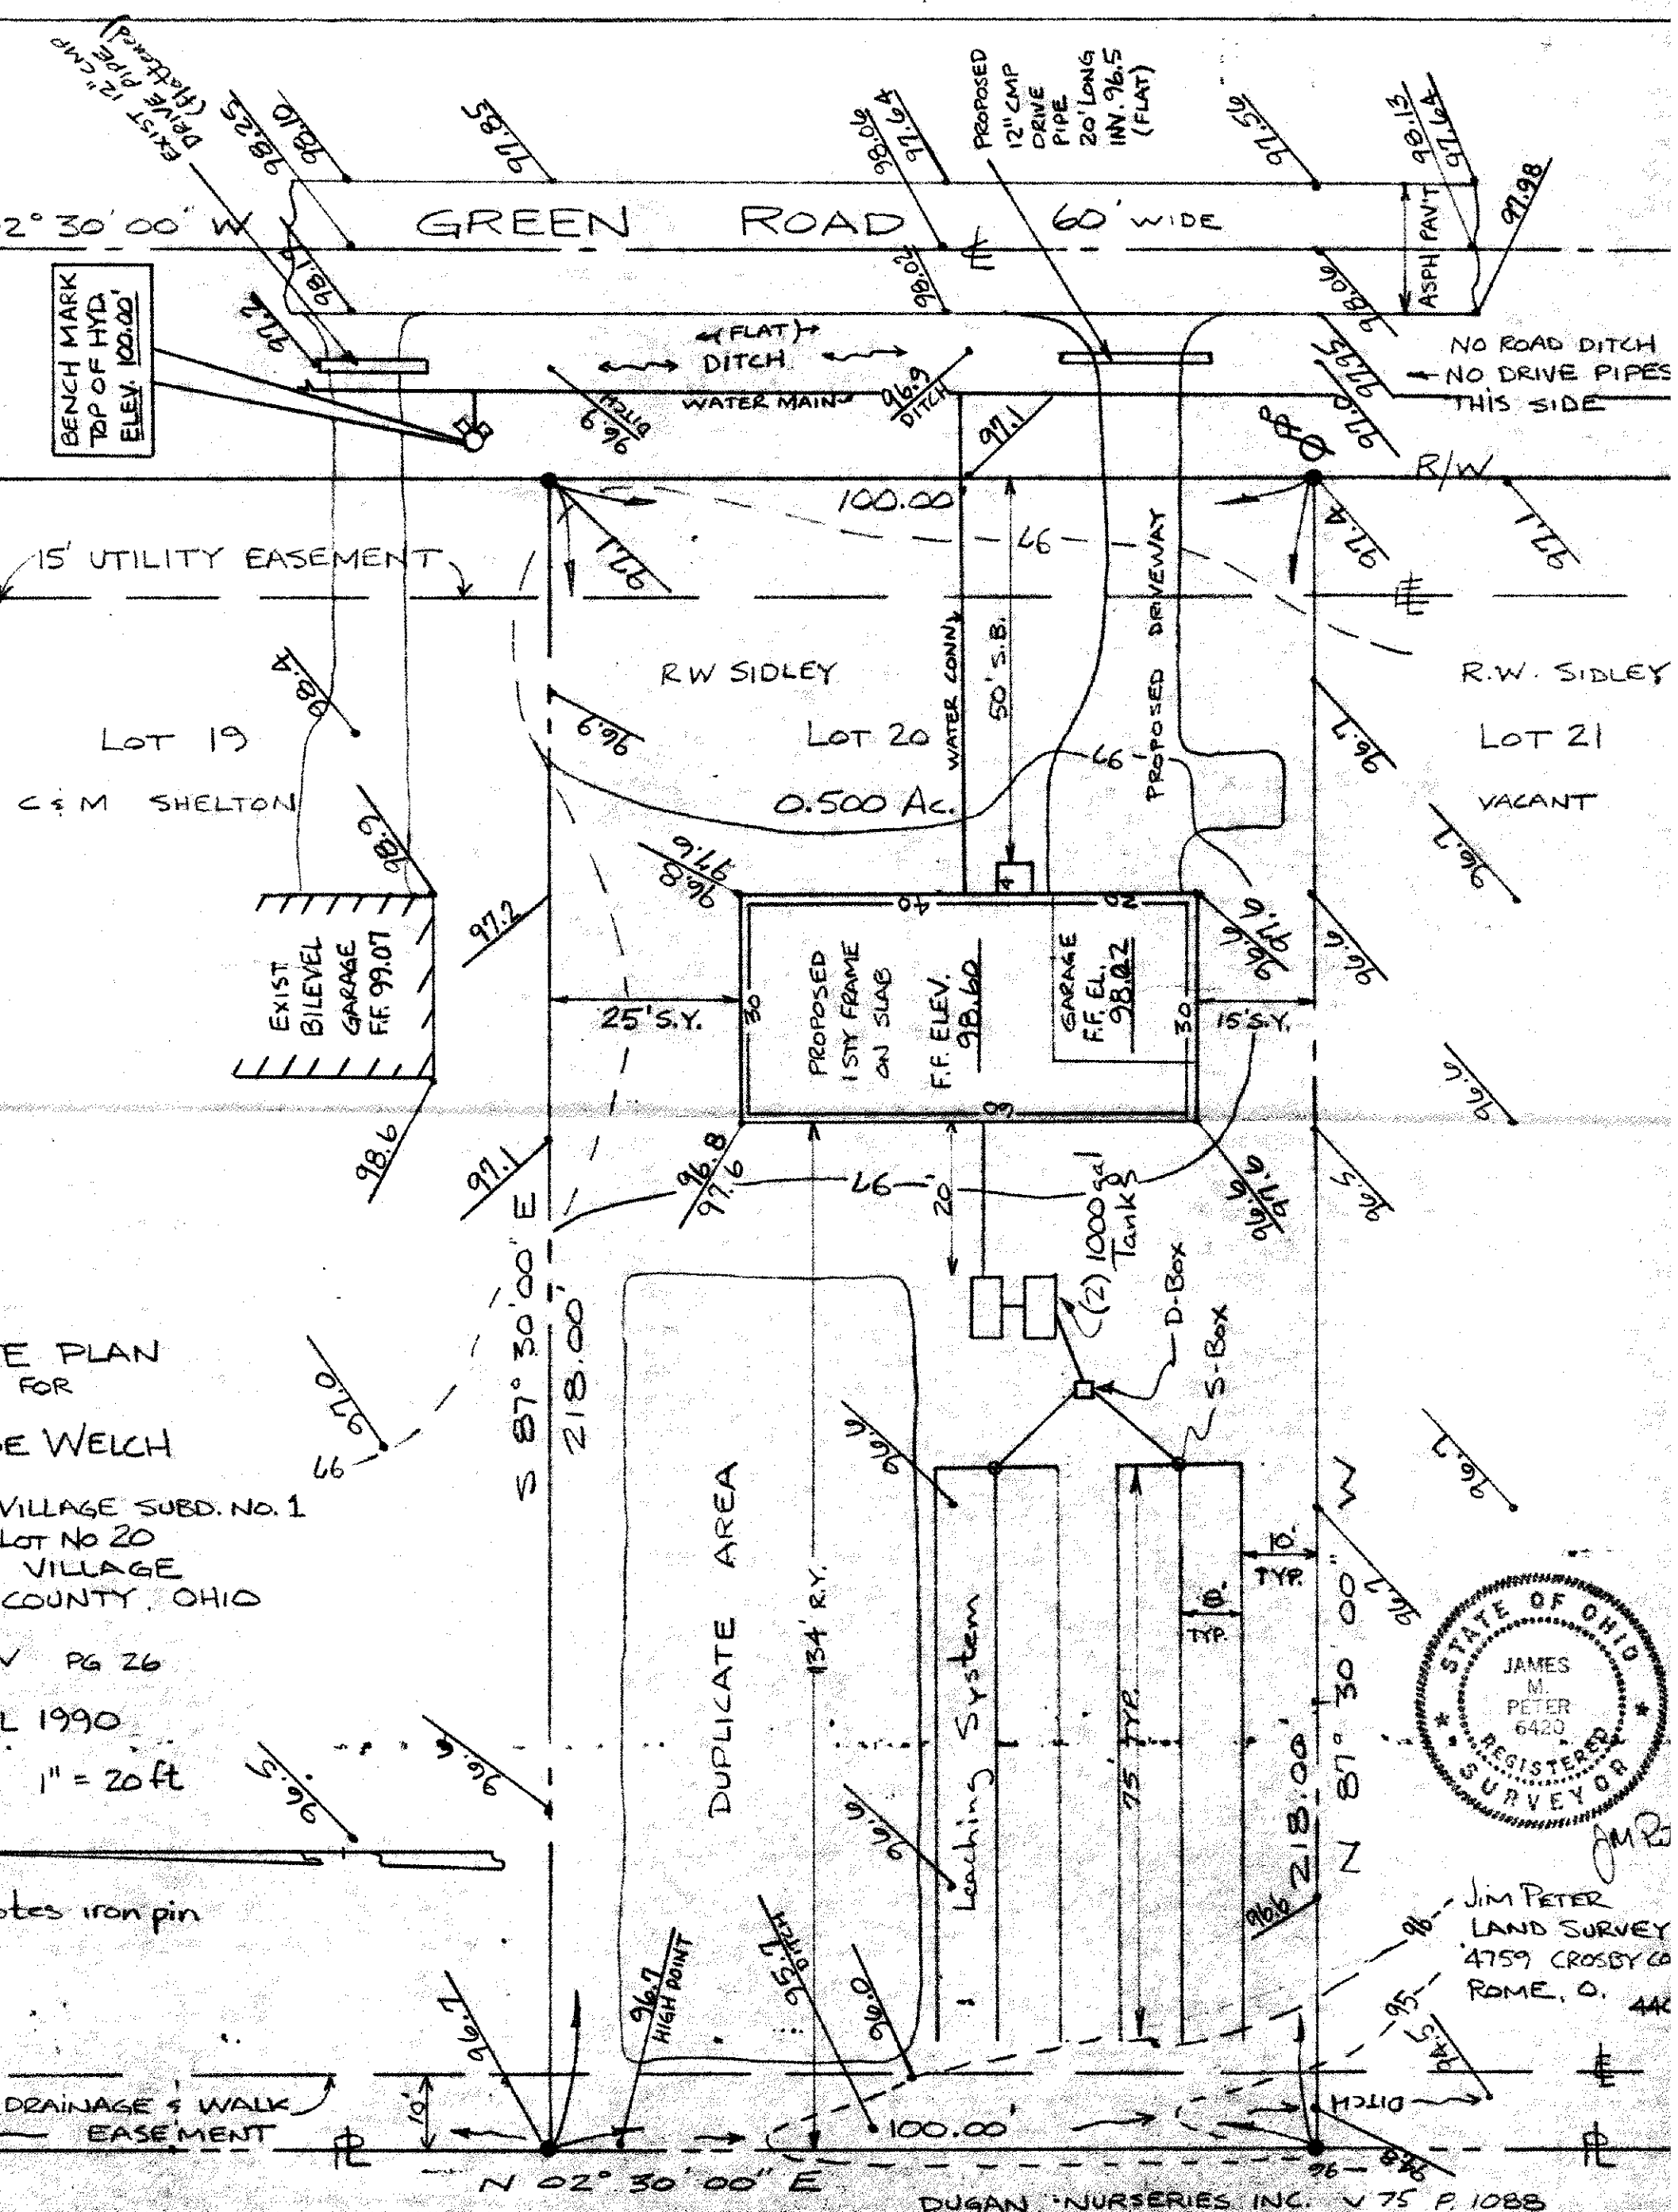

VILLAGE SUBD. NO. 1
LOT No 20
VILLAGE
COUNTY, OHIO

✓ PG 26

L 1990

$$l'' = 20 \text{ ft}$$

ates iron pin

DRAINAGE & WALK
— EASEMENT

DUGAN NURSERY INC. v 75 P. 1088

A circular seal for the State of Ohio. The outer ring contains the text "STATE OF OHIO" at the top and "REGISTERED SURVEYOR" at the bottom, separated by two stars. In the center, the name "JAMES M. PETER" is written above the number "6420".

JIM PETER
LAND SURVEY
4759 CROSBY CO
ROME, O. OH

Leaching Trench

DWG # 90040