

FINISH FLP.
EL. 98.61

35.95 INV.

AREATOR

95.74 W
95.62 DFT

SEPTIC SYSTEM PROFILE

5-Box



95.35

6" WASHED GRAVEL

6" WASHED GRAVEL

4" - 3 HOLE PERF. PVC OR PVC PIPE

6" WASHED GRAVEL

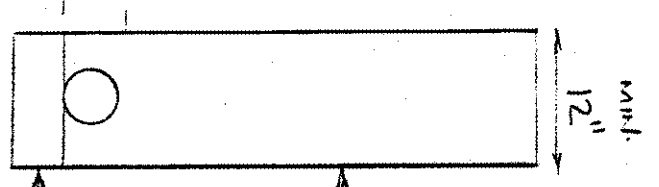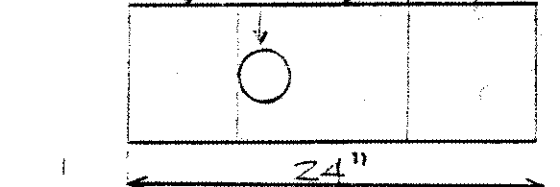

WASHED GRAVEL
FLEXIBLE 4" TERRAZOATED 2" WASHED GRAVEL
2" WASHED GRAVEL

SEWAGE DISPOSAL PERMIT MUST BE OBTAINED BY A LAKE COUNTY LICENSED INSTALLER BEFORE INSTALLATION IS STARTED.

To be brought to finished grade

- 1. Septic tank manhole covers
- 2. Filter box cover
- 3. Distribution box cover
- 4. After drains or downspouts to be discharged into septic tanks
- 5. All wastewater to be discharged into septic tanks

BENCH MARK
TOP OF HYDRAULIC
ELEV. 100.00'

WATER MAIN

SITE PLAN

FOR

JOE VIECH

S/L 22 RUSTIC VILLAGE SQD. NO. 1

PERRY TOWNSHIP LOT NO. 65

VILLAGE OF PERRY, LAKE COUNTY, OHIO

SCALE: 1" = 20 FT.

4 DEC. 1990 REV. 12/23

JIM FETTER LAND SURVEY
1159 PERRY CREEK RD
PERRY, OHIO 44085

LEGEND:

FL PROPERTY LINE

FE EASEMENT LINE

TBL TOP OF BANK


--- 36 --- EXISTING CONTOUR ELEVATION

--- 31 --- PROPOSED OUTDOOR ELEVATION

92.1 EXIST ELEV.


93.0 PROP. ELEV.

- DENOTES 1/2" IRON BAR
- DENOTES DOWNSPOUT
- SPANISH BUCK

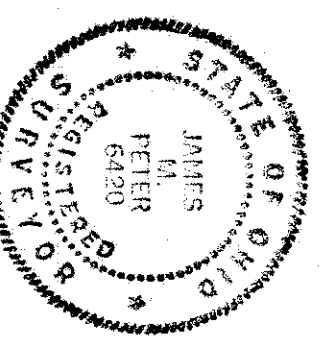

N

COPIED FROM ORIGINAL
DATE 1-4-91
LAKE COUNTY GENERAL HEALTH DISTRICT
JOEL LUDCA, R.S., M.P.H.
Health Commissioner
J. David B. Jones

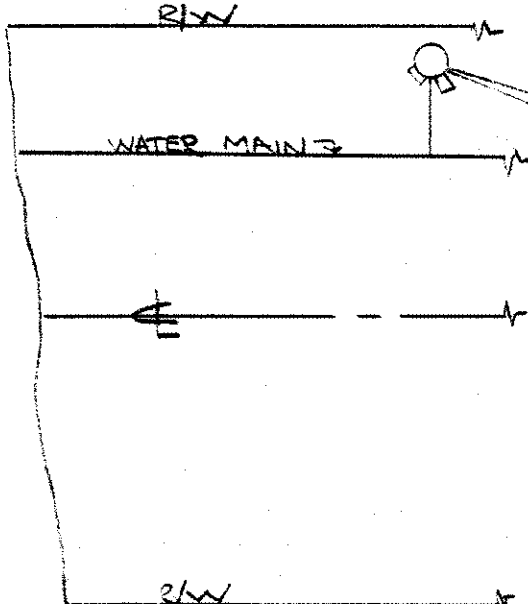

GREEN ROAD

I, THE UNDERSIGNED HEREBY CERTIFY THAT THE TOPOGRAPHY SHOWN HEREON, INDICATED BY BLUE FOOT CONTOURS AND ELEVATIONS REPRESENTS AN ACTUAL FIELD TOPOGRAPHIC SURVEY MADE BY ME ON THE 4th OF FEBRUARY, 1990 AND THAT THE ELEVATIONS WERE TAKEN AT APPROPRIATE INTERVALS AND THAT AS OF THAT DATE THEY EXISTED

Grading Plan Approved
as shown and/or noted
THOMAS H. GILLES, P.E.
Lake County Engineer
By G.H.
Date 1/1/91