

24 HARPER ST 44.5'


SITE PLAN

QUALITY HOMES



BEING A PART OF ORIGINAL REEFY TOWNSHIP LOT NO. 53, IN THE VILLAGE OF REEFY COUNTY OF LAKE, STATE OF OHIO.

HYDRAULIC PROFILE

Home 11' x 20' VERT 11' x 3' 4' Bedroom Residence

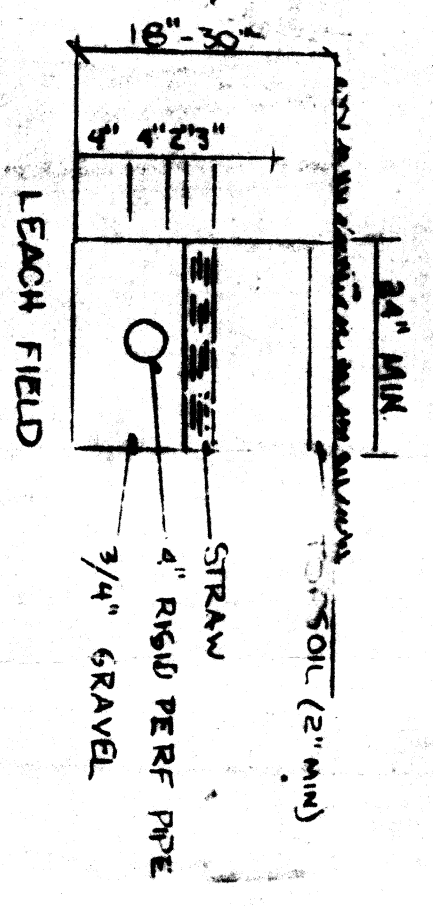

1000 GAL TANK INV 103.6
1000 GAL TANK INV 103.5
SPLITTER INV 103.1
DIST BEA INV 103.0
DIST BEA INV 102.2

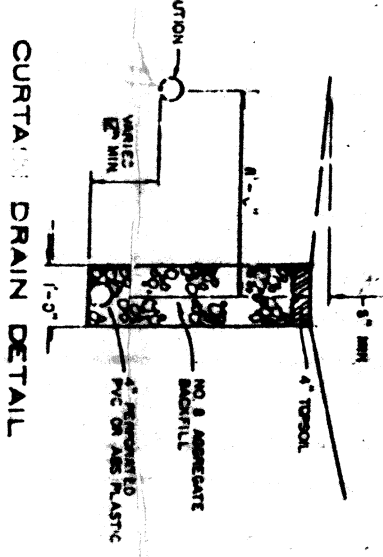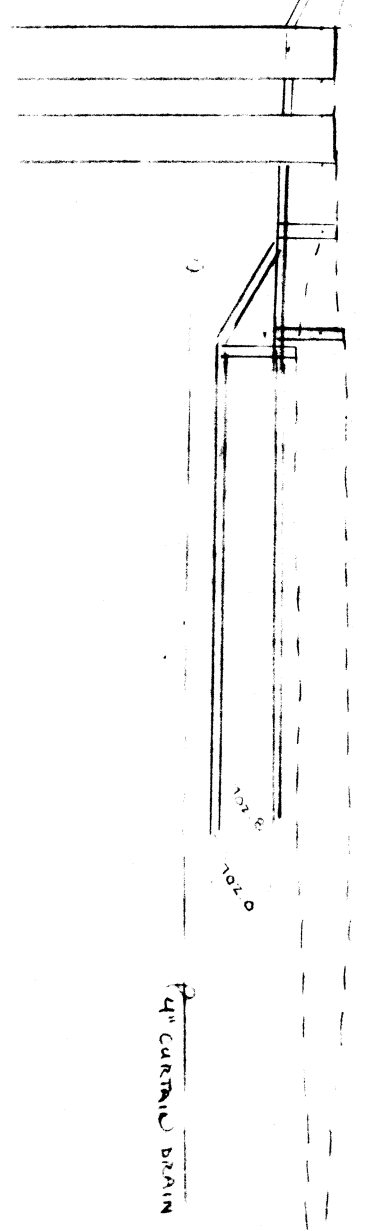

Reviewed and Accepted
LANE COUNTY GENERAL HEALTH DISTRICT
Date 12-7-94
JOEL LUCIA, R. S. M. P. H.
Health Commissioner
BY J. Lucia

VILLAGE SURVEYING CO.
P.O. BOX 1016, IMPORT HILL, OH 44071
(216) 357-1351


I, the undersigned hereby certify that this topography, indicated by 1' contours, and elevation shown herein represent an actual field survey made by me on 04-14-1994 and that the elevations were taken at appropriate intervals and that as of that date they existed as indicated herein.

J. W. Coffman
11/16/94

DEEER CHAPMAN
Vol 851-313

N 12° 35' 50" W 626.43


2 DUPLICATION AREA

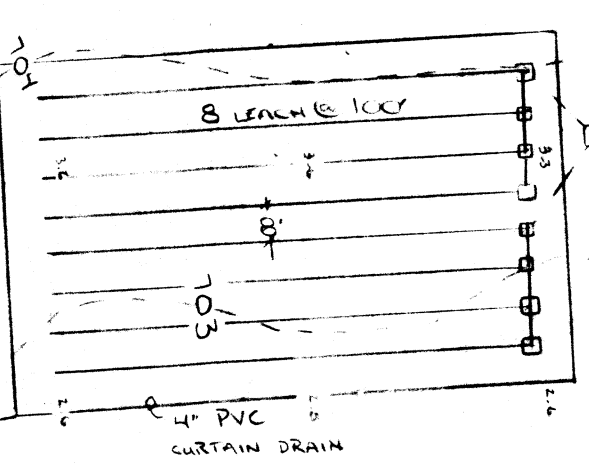

SINES & SONS INC
Vol. 819-BLD
L. E. 87

- A. To be brought to finished grade
- 1. Septic tank manhole covers
- 2. Splitter box cover
- 3. Distribution box cover
- B. No footer drains or downspouts to be discharged into septic tanks
- C. All waste water to be discharged into septic tanks

LOW YIELD WATER FIXTURES REQUIRED ON ALL:
Shower Head
Toilet

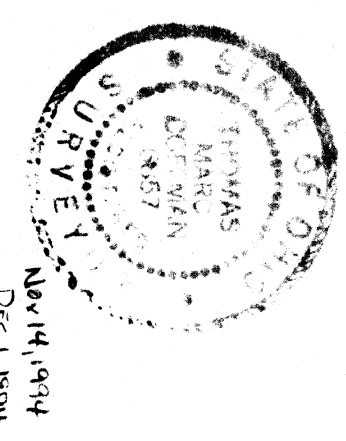

Grading Plan Approved as shown and/or noted
THOMAS P. GILLES, P.E.
Lake County Engineer
By CJH Date 12/12/94

Penn Central R.R. S18° 06' 20" W 161.29'