


VILLAGE SURVEYING CO.
P.O. Box 1096, Fairport Hbr., OH 44077
< 216 > 357-1359



SEPT 27, 1994

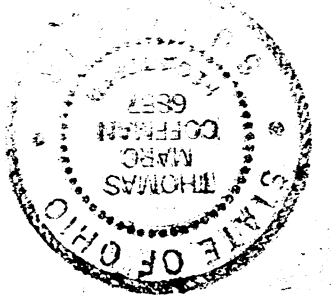

I, the undersigned hereby certify that this topography, indicated by 1' contours, and elevations shown hereon represent an actual field survey made by me on SEPT. 24, 1994 and that the elevations were taken at appropriate intervals and that as of that date they existed as indicated hereon.

SEWAGE DISPOSAL PERMIT MUST BE OBTAINED BY A LAKE COUNTY LICENSED INSTALLER BEFORE INSTALLATION IS STARTED.

SITE PLAN
FOR
CLARENCE GRIM
BEING S/L 29, IN THE RUSTIC VILLAGE
SUBD # 2, IN THE VILLAGE OF RIPPY,
COUNTY OF LAKE, STATE OF OHIO.

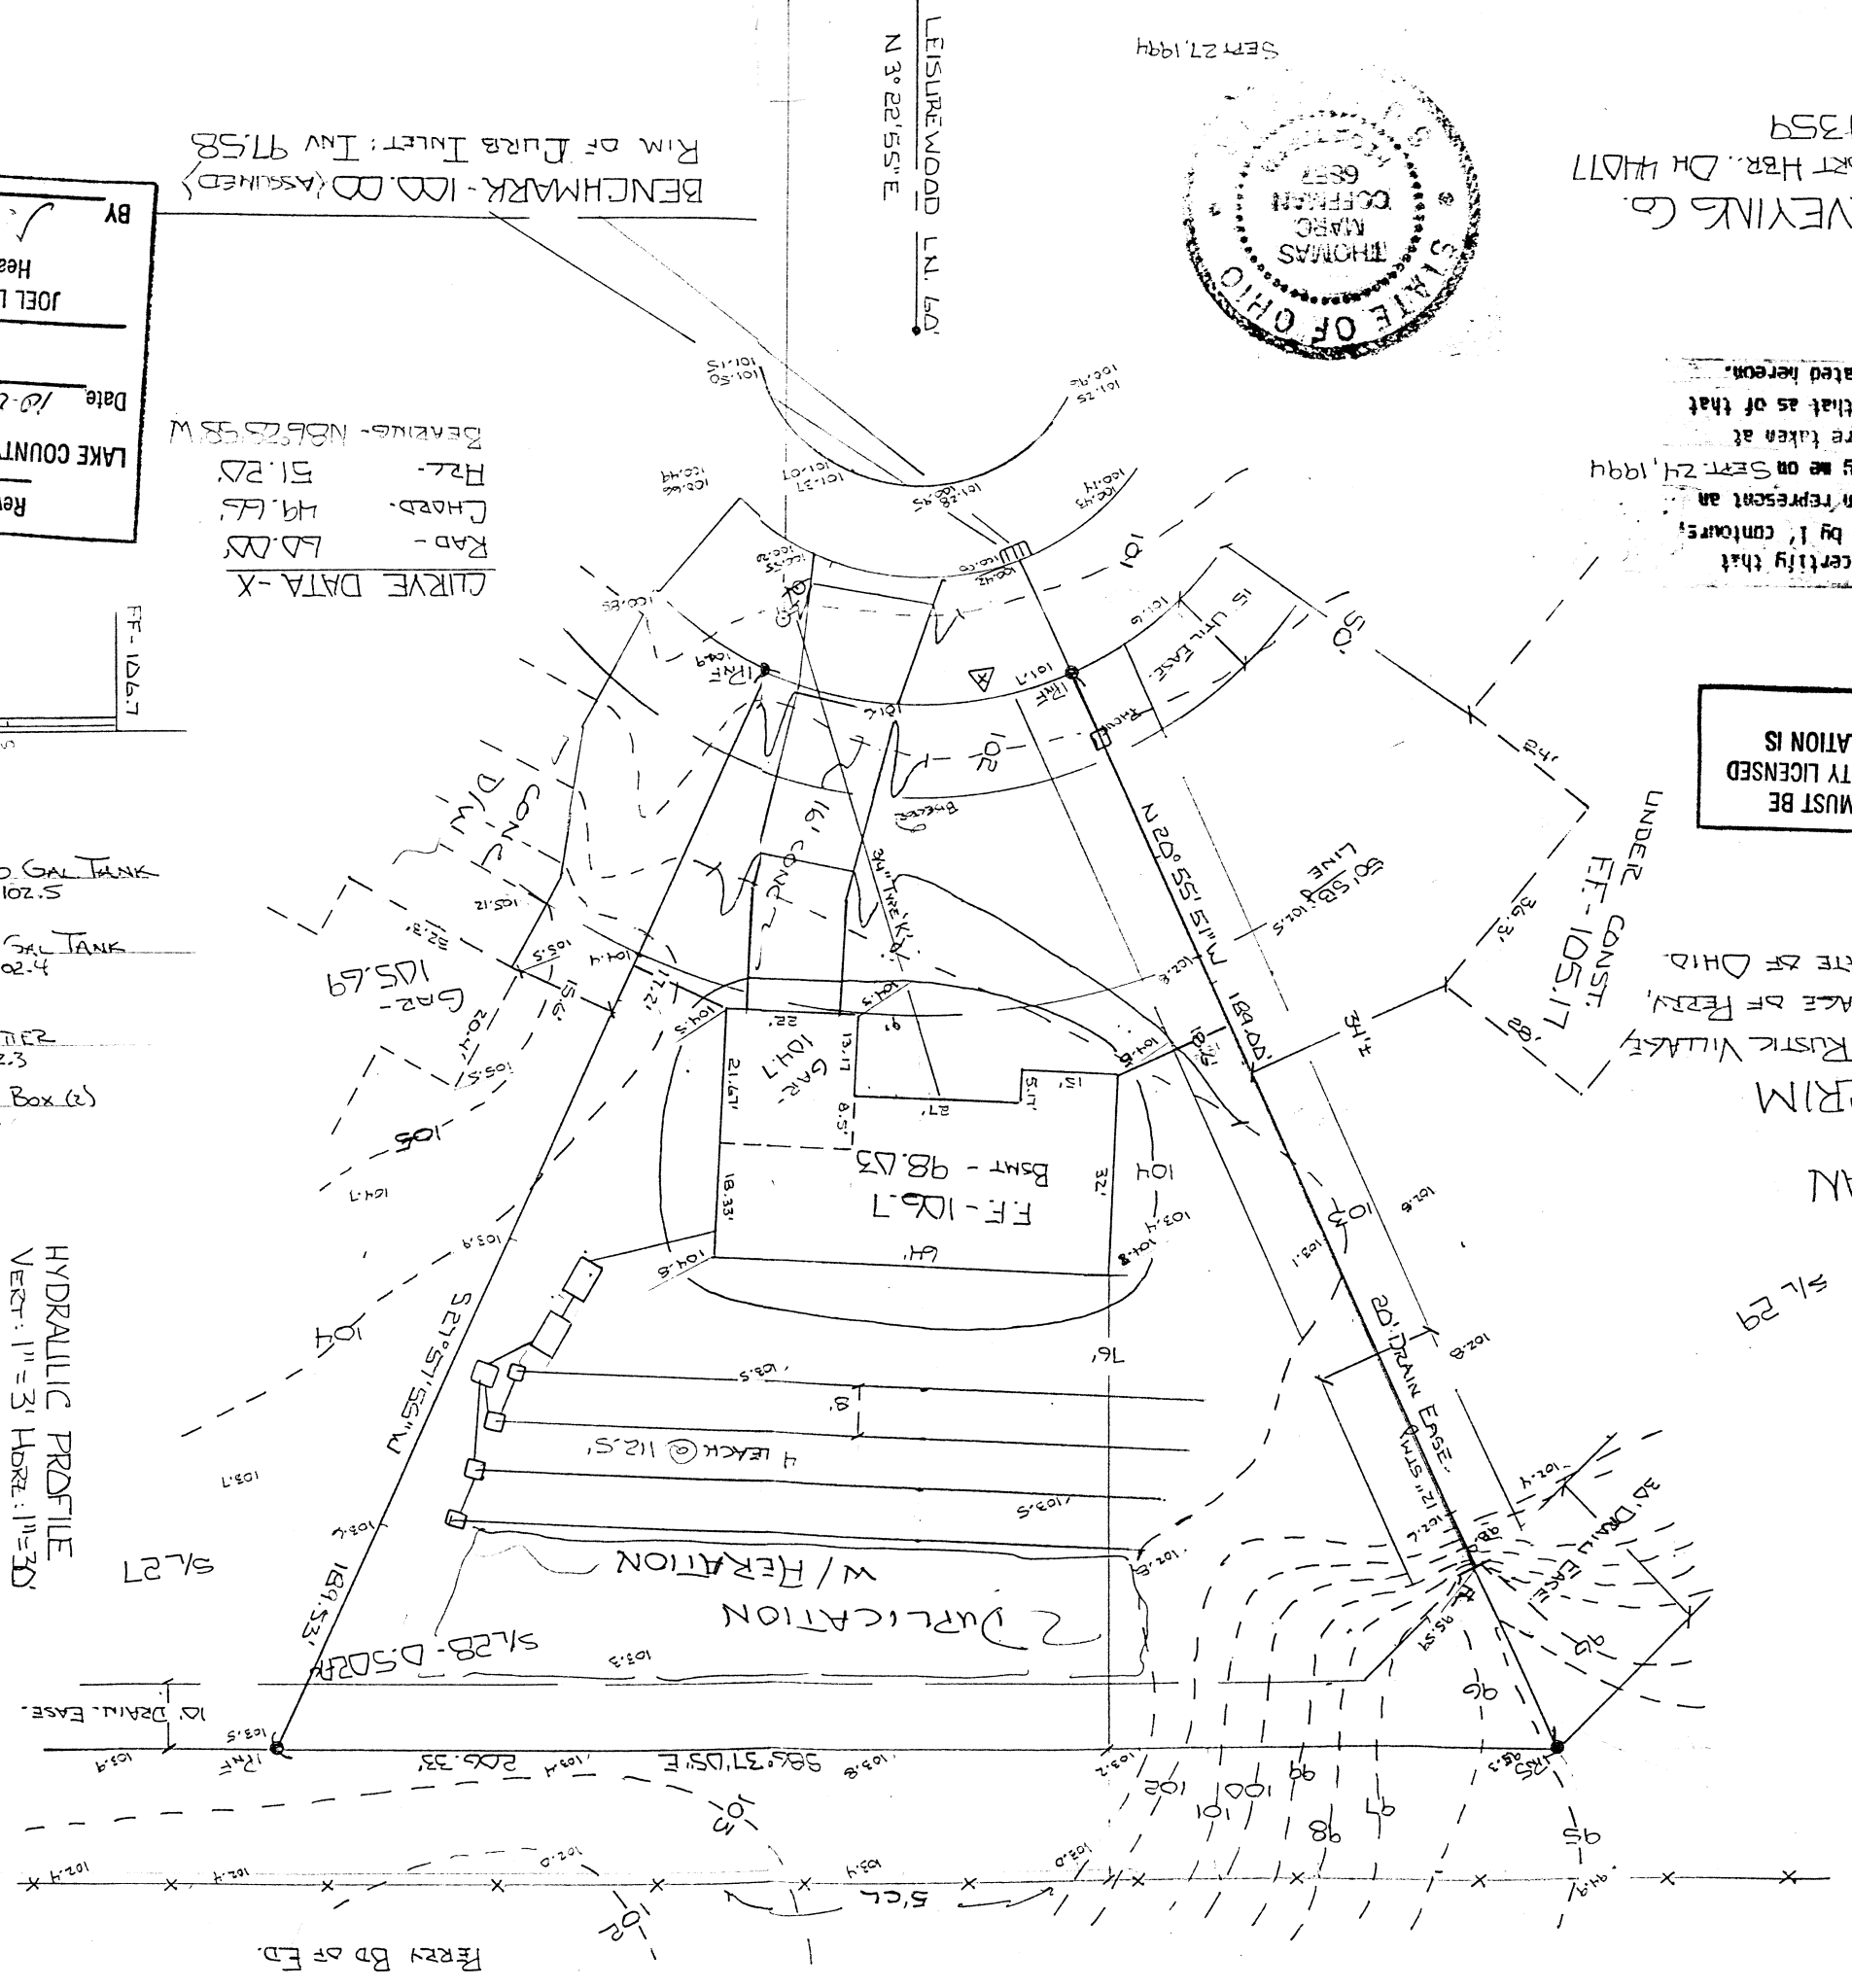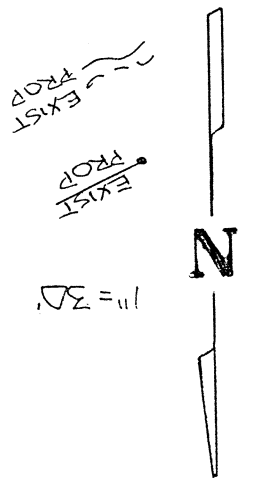

BENCHMARK - 100.00 (ASSIGNED)
Rim of CURB Inlet: INV 97.58

CURVE DATA - X
RAD - 49.65
CHORD - 51.20
BEARING - N86°25'58\"W

LAKE COUNTY GENERAL HEALTH DISTRICT
Reviewed and Accepted
JOEL LUCIA, R.S., M.P.H.
Health Commissioner
BY J. Lucia
Date 10-20-94


- A. To be brought to finished grade
- 1. Septic tank manhole covers
- 2. Splitter box cover
- 3. Distribution box cover
- B. No footer drains or downspouts to be discharged into septic tanks
- C. All waste water to be discharged into septic tanks

GRINDER PUMP
REQ'D IF PLUMBING
IN BASEMENT

LOW YIELD WATER
FIXTURES REQUIRED
ON ALL:
Shower Head
Toilet

1000 GAL TANK
INV 102.5
1000 GAL TANK
INV 102.4
SPLITTER
INV 102.3
DIST. Box (2)
INV 10.2

HYDRAULIC PROFILE
VERT. 1\"=3' HORIZ. 1\"=30'

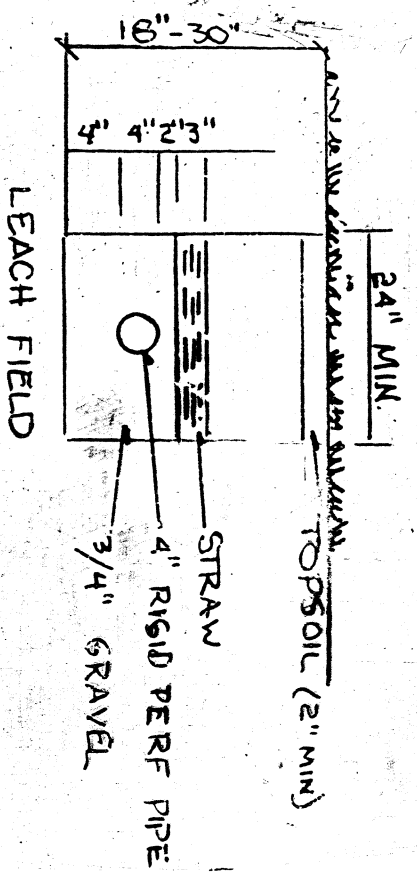

10 26 94
GJH