


OBTAINED BY A LAKE COUNTY LICENSED
INSTALLER BEFORE INSTALLATION IS
STARTED.

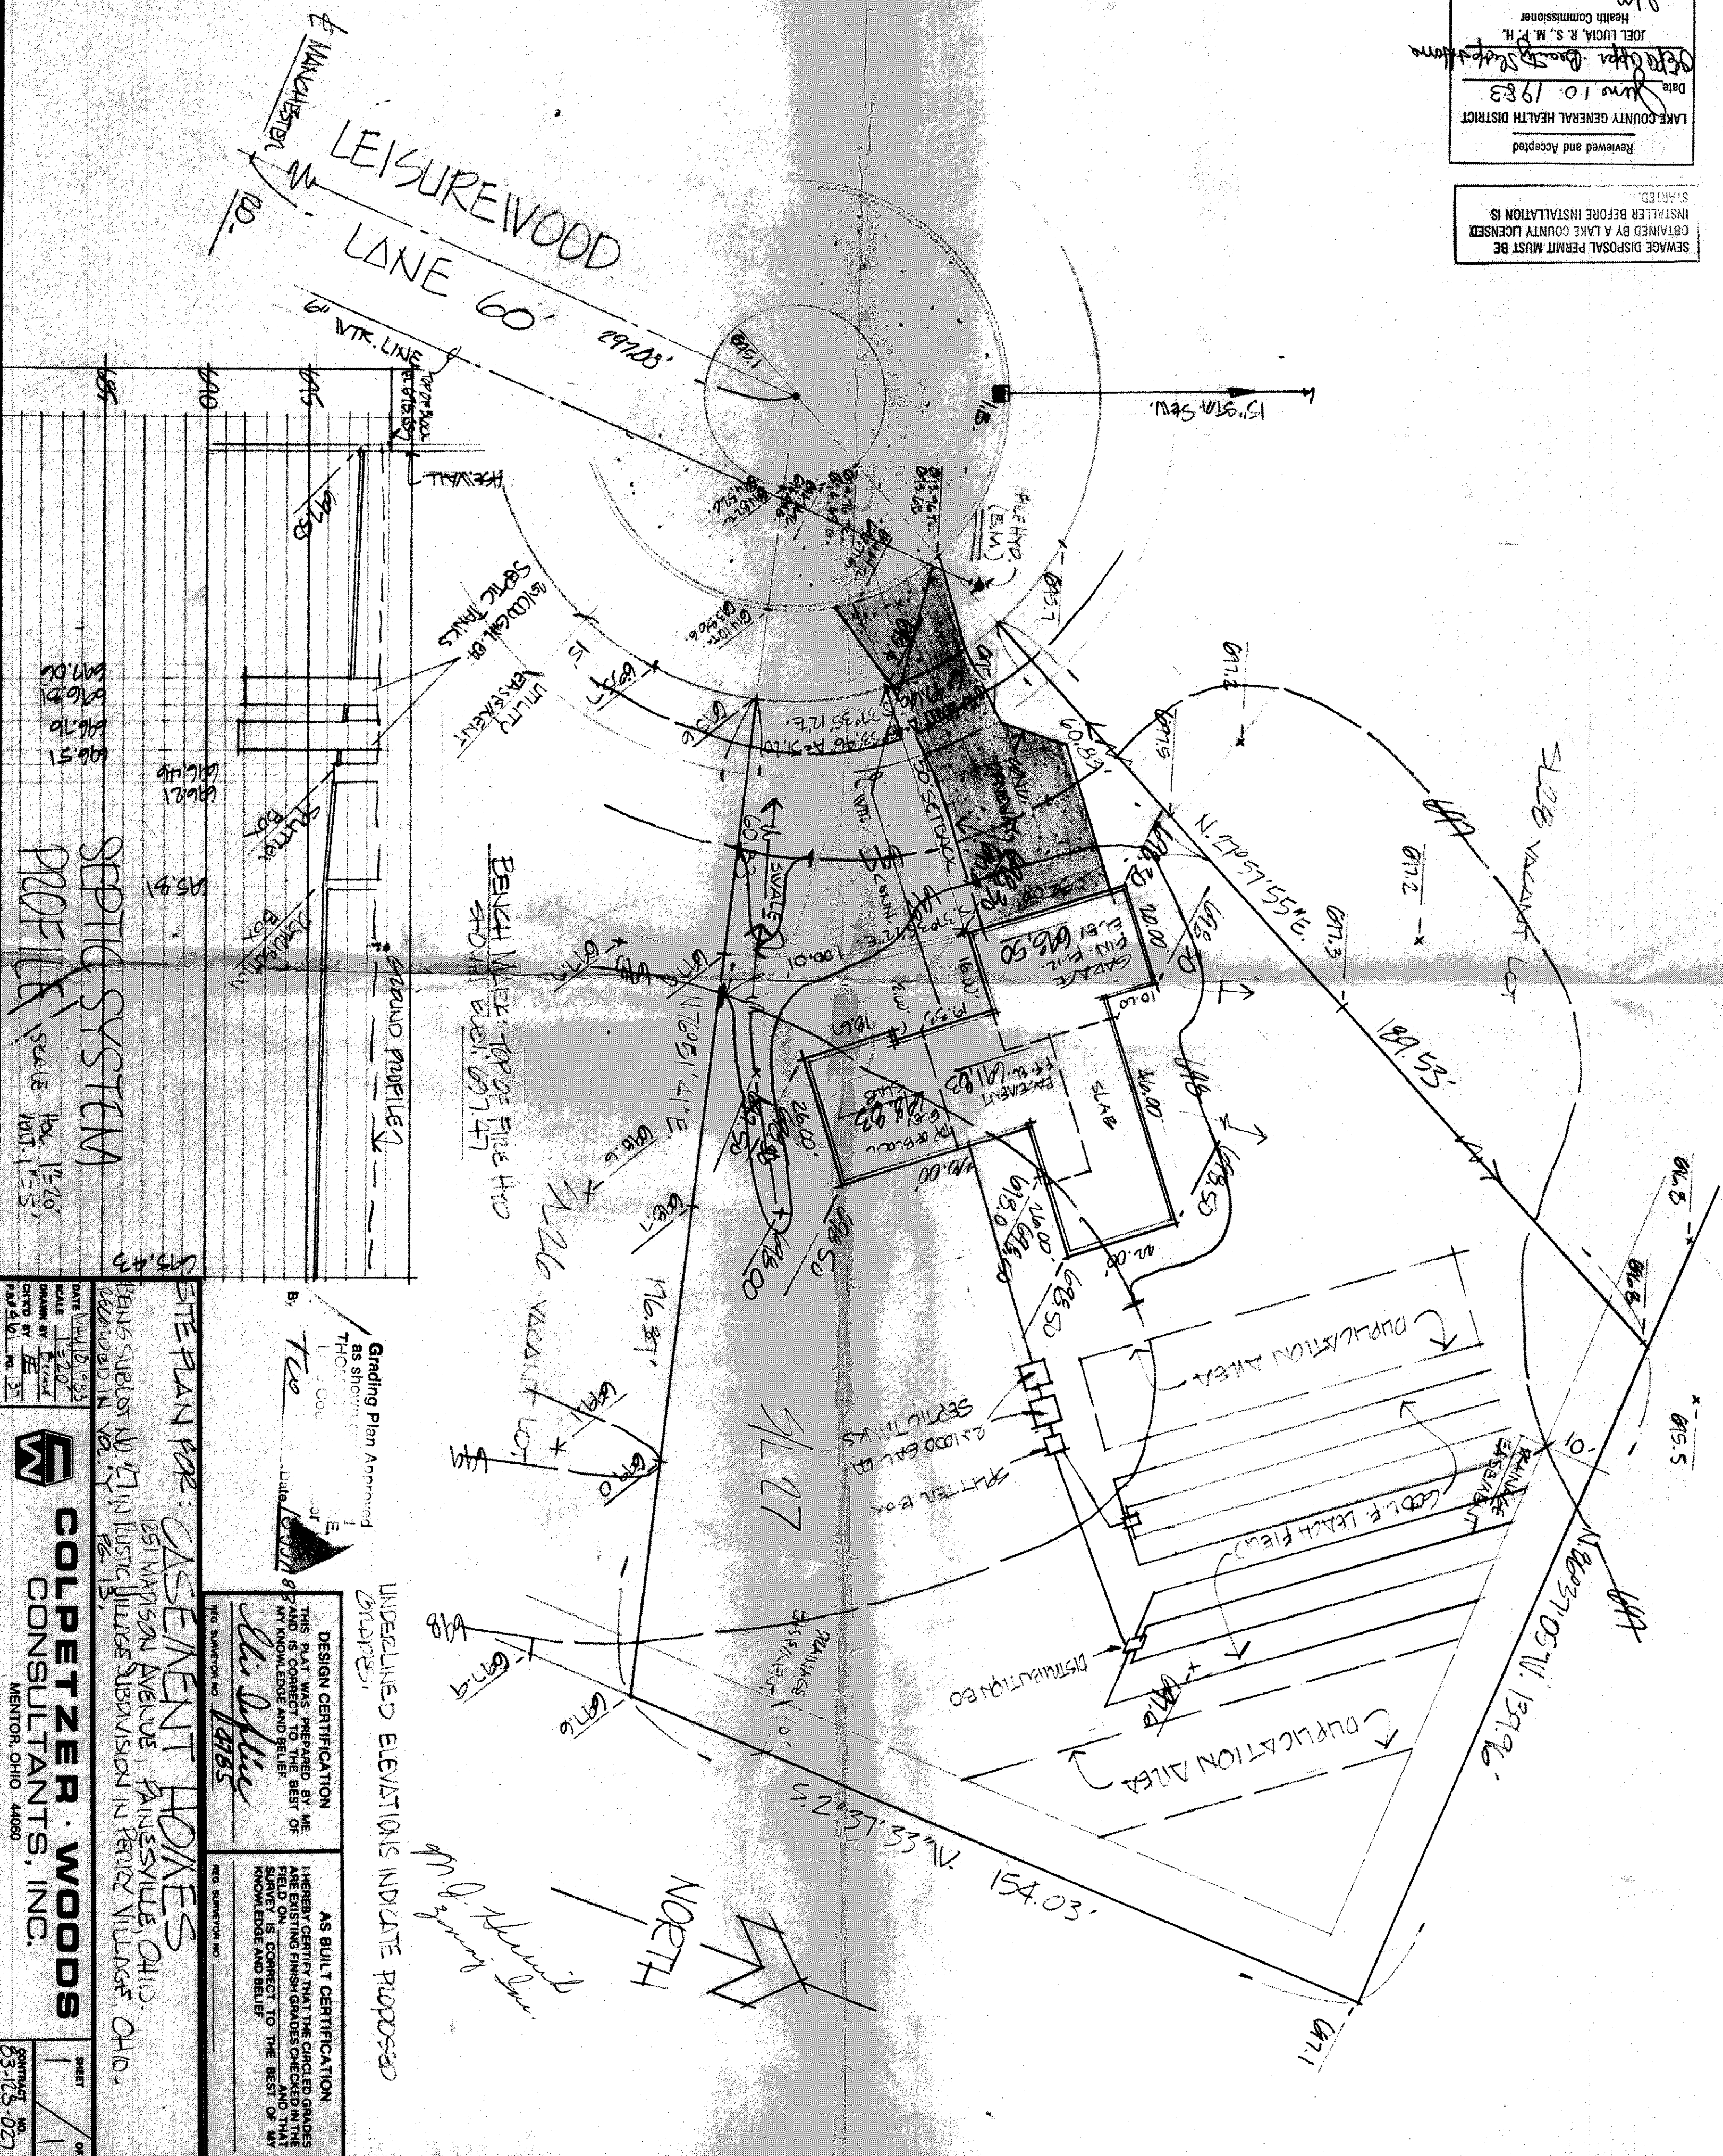

SEPTIC SYSTEM
DATE 11/1/2011
SCALE 1"=20'
Hwy. 111



COLPETZER · WOODS
CONSULTANTS, INC.

CONTRACT NO.	SHEET	OF
	1	1