



VILLAGE SURVEYING CO.
242 THIRD ST. FAIRPORT HBR. OHIO 44077
(216) 351-1359

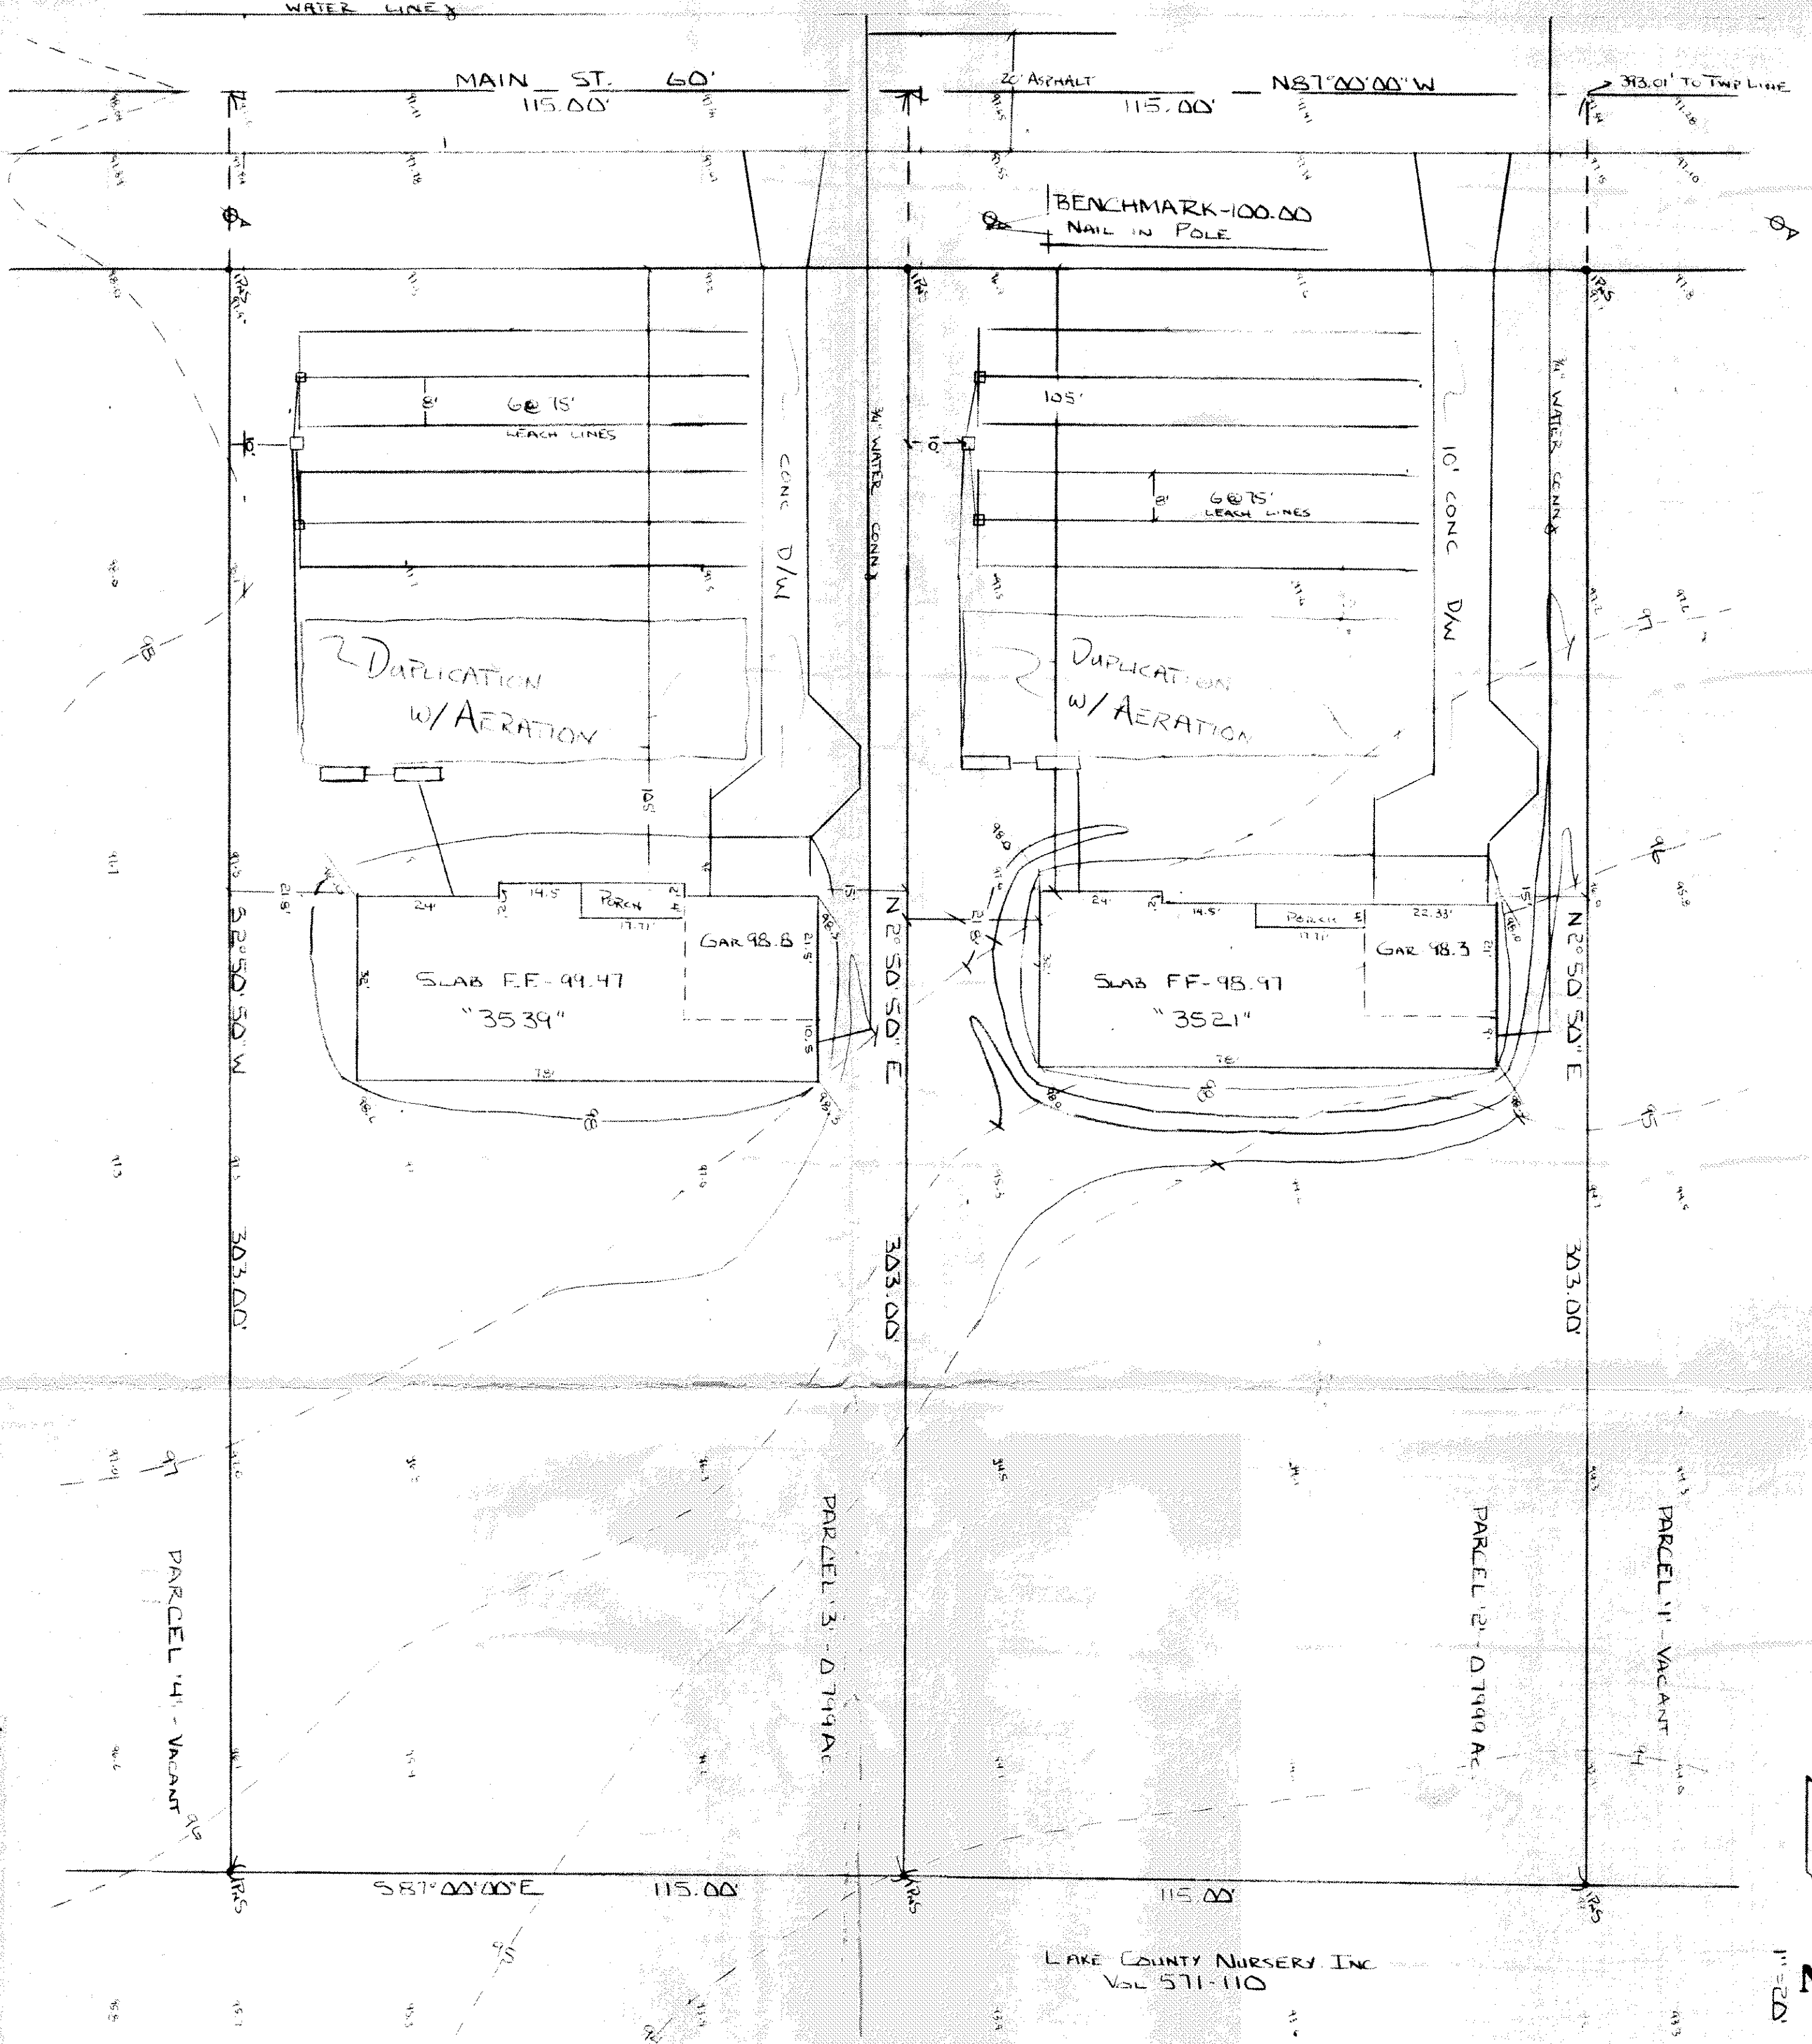


LAKE COUNTY NURSERY, INC.
Vol 571-110

SITE PLANS
FOR
LARRY BRAINARD
BEING PARCELS NO 2 & NO 3 ON MAIN STREET IN THE VILLAGE OF PERCY, COUNTY OF LAKE STATE OF OHIO

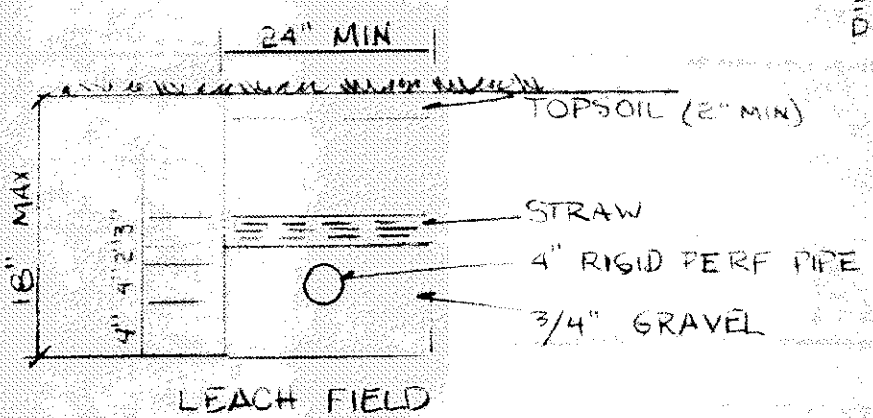

HYDRAULIC PROFILE
HORIZ 1" = 30' VERT 1" = 3'

LOW YIELD WATER
FIXTURES REQUIRED
ON ALL:
Shower Head
Toilet

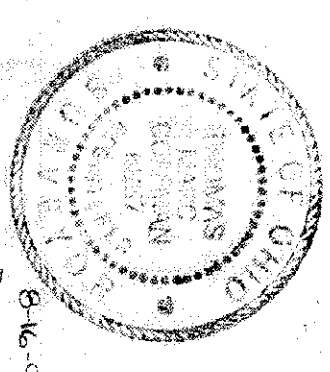

- A. To be brought to finished grade**
1. Septic tank manhole covers
 2. Splitter box cover
 3. Distribution box cover
- B. No footer drains or downspouts**
to be discharged into septic tanks
or leach lines
septic tanks

SEWAGE DISPOSAL PERMIT MUST BE
OBTAINED BY A LAKE COUNTY LICENSED
SURVEYOR

LAKE COUNTY GENERAL HEALTH DISTRICT
Date: 8/9/91
JOEL LUCIA, R.S., M.P.H.
Health Commissioner