


NOTE:
AN ALTERNATE SOURCE OF
POWER SHALL BE PROVIDED
FOR THE SUMP PUMP ON ALL
UNITS THAT REQUIRE SUMP
PUMPS.

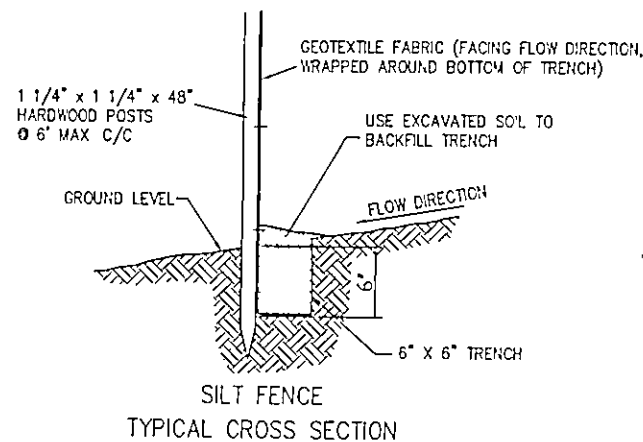

SIGNATURE

UNIT 54
(FUTURE)
FG. 698.80



**POLARIS ENGINEERING
& SURVEYING, INC.**
34600 CHARDON ROAD
SUITE D
WILLOUGHBY HILLS, OH 44094
(440) 944-4433
(440) 944-3722 (Fax)
www.polaris-es.com

DATE: 10/2/06

SCALE: HOR. 1"=20'
VERT. none

FILENAME: 100206
Unit 56
Tab: Unit 56

SITE PLAN FOR:
SUBLOT No. 56
(3982 Tarpon Cove)

The Landing At Dugan's Farm
(3982 Harbor Cove)
Condo, Phase 3
PERRY VILLAGE - LAKE COUNTY - OHIO

PERRY VILLAGE - LAKE COUNTY - OHIO

OWNER:

DUGAN'S LANDING, LLC
P.O. BOX 949
CHARDON, OHIO 44024

PHONE: (440) 354-6401
FAX: (440) 354-5780

CONTACT:
Bill Johnson

CONTRACT No.

03530

SHEET	OF
1	1

I, THE UNDERSIGNED, HEREBY CERTIFY THAT THIS TOPOGRAPHY, INDICATED BY 6", 1", OR 2" CONTOURS, WERE TAKEN AT APPROPRIATE INTERVALS AND THAT AS AND ELEVATIONS SHOWN HEREON, REPRESENT AN ACTUAL FIELD SURVEY MADE BY ME ON THE 9TH DAY OF MARCH, 2006, AND THAT THE ELEVATIONS

OF THAT DATE; THEY EXISTED AS INDICATED HEREON

DUSTIN R. KEENEY, P.E. # 65515



2 WORKING DAYS
BEFORE YOU DIG

CALL TOLL FREE 800-362-2764

DHID UTILITIES PROTECTION SERVICE
NON-MENDERS MUST BE CALLED DIRECT



EXISTING UNDERGROUND UTILITIES NOTE:

THE SIZE AND LOCATION, BOTH HORIZONTAL AND VERTICAL OF THE UNDERGROUND UTILITIES SHOWN HEREON, HAVE BEEN OBTAINED BY A SEARCH OF AVAILABLE RECORDS VERIFICATION BY FIELD OBSERVATION HAS BEEN CONDUCTED WHERE PRACTICAL. HOWEVER, POLARIS ENGINEERING & SURVEYING, INC. DOES NOT GUARANTEE THE COMPLETENESS NOR ACCURACY THEREOF.