




S (B) 2" CHECK VALVE
 (C) 2" GATE VALVE



NOT TO SCALE

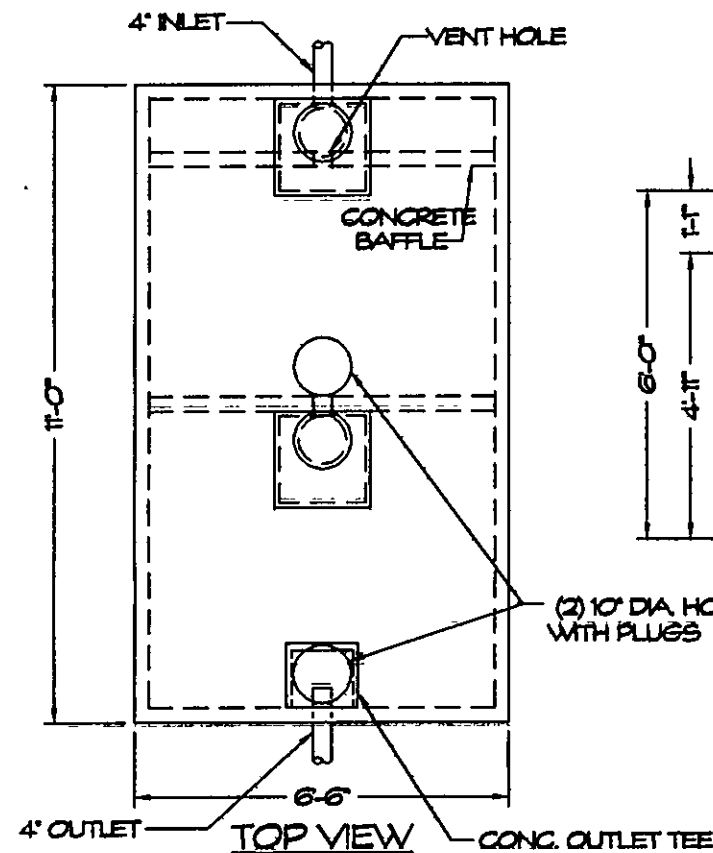

2. POLYLOK SEALS SHALL BE PROVIDED FOR INLET AND OUTLET CONNECTIONS. SEALS CAN BE USED FOR EITHER 3" OR 4" DIA. PIPE.

PUMP OFF 2'-0"
ABOVE FLOOR



DUAL 2000 GALLON SEPTIC TANK

March, 2008