



# QUICK4 PLUS EQUALIZER 36 LOW PROFILE (LP) CHAMBERS




TOP VIEW

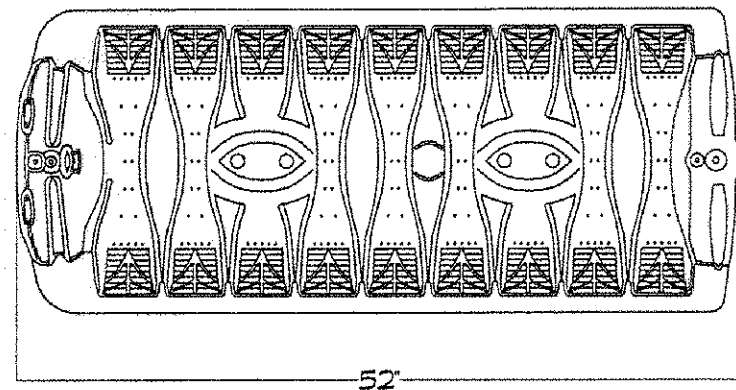


FRONT VIEW

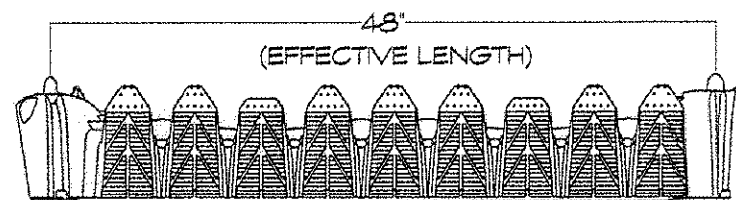

SIDE VIEW

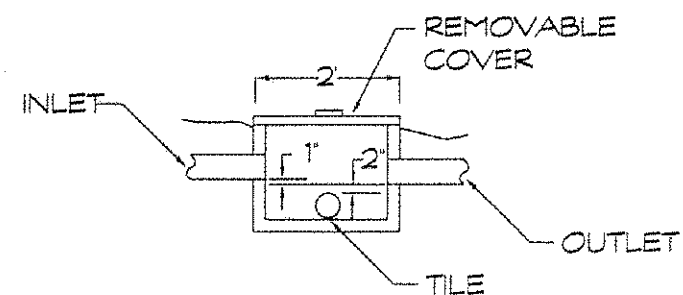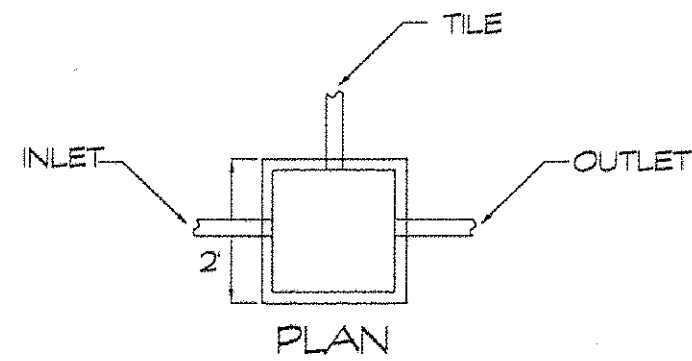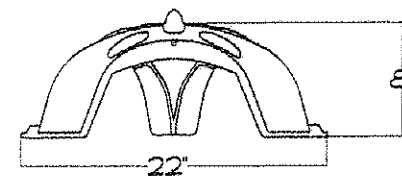


DISTRIBUTION BOX SECTION  
N.T.S.

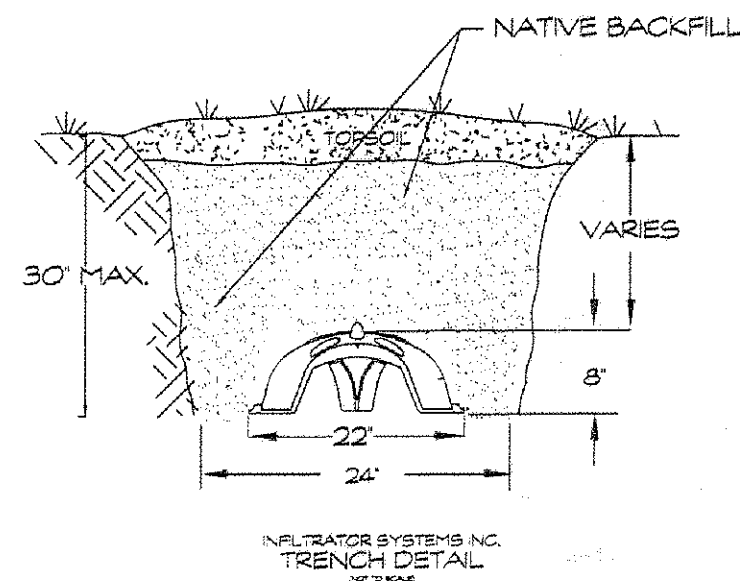

NOTE:  
"TUF-TITE" HDPE BOXES MAY BE USED FOR  
DISTRIBUTION BOXES PROVIDED THEY MEET  
ALL OF THE CRITERIA SHOWN ABOVE  
EXCEPT FOR SIZE. (SPLITTER BOX SHALL  
BE CONCRETE)

NEW DUAL 2000  
GAL. SEPTIC TANK  
T/TANK 734.5±  
INVERT IN 733.25±  
INVERT OUT 733.0±

NEW DROP BOX  
INVERT IN 732.5±

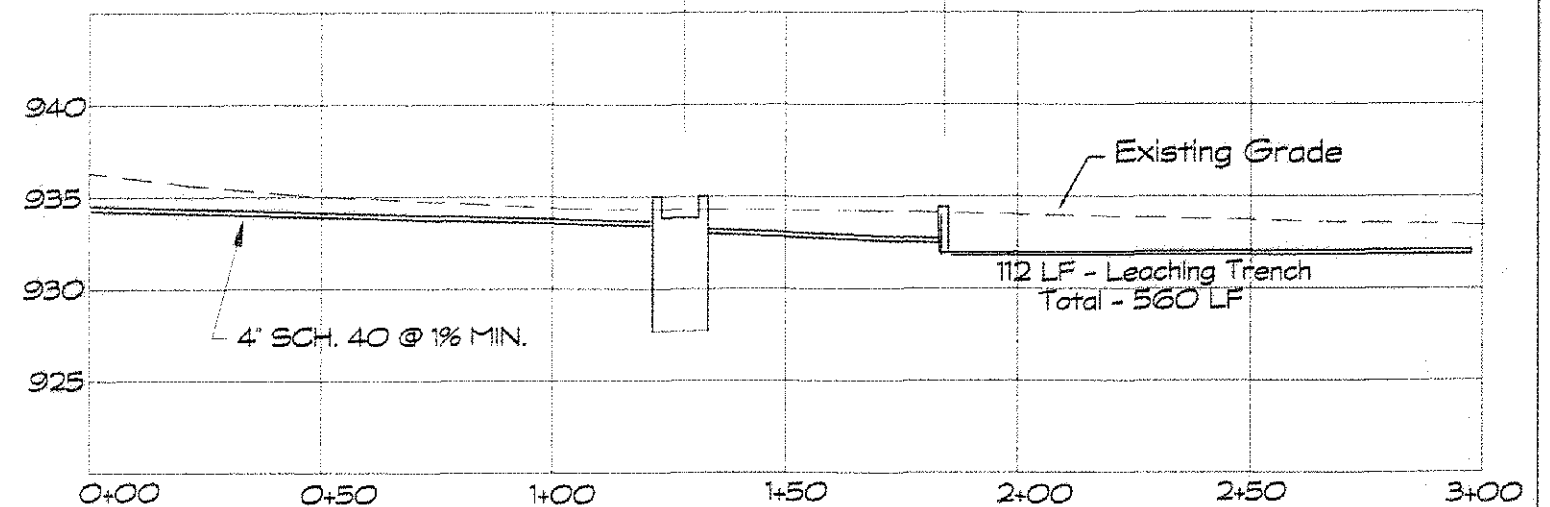

HYDRAULIC PROFILE

Horiz. 1" = 40'  
Vert. 1" = 10'

**KRB Engineering, Inc.**  
Professional Civil Engineering

330 Downing Drive  
Chardon, Ohio 44024

Phone: (440) 286-7150  
Email: kbender1@windstream.net

## WASTEWATER DETAILS

New Four Bedroom Home  
S/L 11 Rivers Edge  
Willoughby Hills, Lake County  
July 2011