


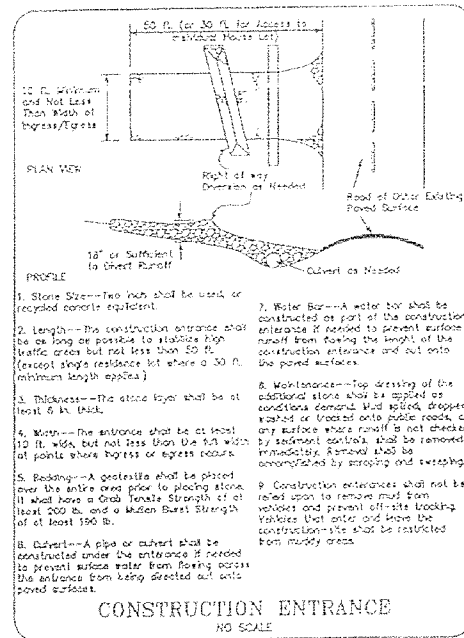

Note: Where vegetative techniques may cause structural instability or are otherwise unattainable, alternative stabilization techniques must be employed.

| Permanent Seeding                                    |              |             |                               |
|------------------------------------------------------|--------------|-------------|-------------------------------|
| Seed Mix                                             | Seeding Rate |             | Notes                         |
|                                                      | lb/ac        | lb/1,000 ft |                               |
| General Use                                          |              |             |                               |
| Creeping Red Fescue                                  | 20-40        | 1/2-1       |                               |
| Domestic Ryegrass                                    | 10-20        | 1/4-1/2     |                               |
| Kentucky Bluegrass                                   | 10-20        | 1/4-1/2     |                               |
| Tall Fescue                                          | 40           | 1           |                               |
| Dwarf Fescue                                         | 40           | 1           |                               |
| Steep Banks or Cut Slopes                            |              |             |                               |
| Tall Fescue                                          | 40           | 1           |                               |
| Crown Vetch                                          | 10           | 1/4         |                               |
| Tall Fescue                                          | 20           | 1/2         | Do not seed later than August |
| Flat Peg                                             | 20           | 1/2         |                               |
| Tall Fescue                                          | 20           | 1/2         | Do not seed later than August |
| Road Ditches and Swales                              |              |             |                               |
| Tall Fescue                                          | 40           | 1           |                               |
| Dwarf Fescue                                         | 90           | 2 1/4       |                               |
| Kentucky Bluegrass                                   | 5            |             |                               |
| Lawns                                                |              |             |                               |
| Kentucky Bluegrass                                   | 60           | 1 1/2       |                               |
| Perennial Ryegrass                                   | 60           | 1 1/2       |                               |
| Kentucky Bluegrass                                   | 60           | 1 1/4       |                               |
| Creeping Red Fescue                                  | 60           | 1 1/4       | For shaded areas              |
| Note: Other approved seed species may be substituted |              |             |                               |