


2 WORKING DAYS

BEFORE YOU DIG

CALL TOLL FREE 800-362-2764

OHIO UTILITIES PROTECTION SERVICE NON-MEMBERS MUST BE CALLED DIRECT

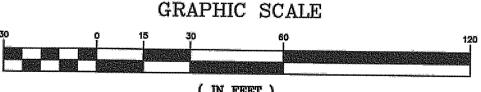


(IN FEET) 1 inch = 30 ft. SITE PLAN FOR:

SUBLOT No.51, Add.# 184 PPN: 28-A-041-N-00-051-0 SHORELAND CROSSINGS No.2


CITY OF WILLOWICK - LAKE COUNTY - OHIO

SURVEYOR CERTIFICATION


I HEREBY CERTIFY THAT I HAVE SURVEYED THE PREMISES AND PREPARED THE ATTACHED PLAT IN ACCORDANCE WITH THE PROVISIONS OF CHAPTER 47.33-37 OF THE OHIO ADMINISTRATIVE CODE AND THE DIMENSIONS OF THE LOTS AND ROAD ARE IN FEET AND DECIMAL PARTS THEREOF, ALL OF WHICH ARE CORRECT TO THE BEST OF MY KNOWLEDGE AND BELIEF, IRON MONUMENTS OR PINS AS INDICATED WERE FOUND OR SET AS SHOWN HEREON.

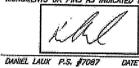

STATE SEAL FATE OF DANIEL LAUX S-7087 STONAL

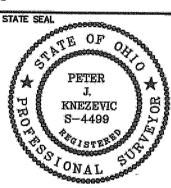

DESIGN CERTIFICATION THIS PLAN WAS PREPARED BY ME. AND IS CORRECT TO THE BEST OF MY KNOWLEDGE AND BELIEF.

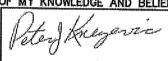

10/1/13

PETER J. KNEZEVIC, P.S.4499

"AS-BUILT" CERTIFICATION

I HEREBY CERTIFY THAT THE CIRCLED INFORMATION IS EXISTING AS OBTAINED ON THE SITE AND IS CORRECT TO THE BEST OF MY KNOWLEDGE AND BELIEF.

NAME

DATE

NOTE: HOUSE DIMENSIONS AND FLOOR ELEVATIONS TO BE VERIFIED BY ARCHITECT & BUILDER.

Stormwater Management Plan

JAMES R. GILLS, P.E.

County Drainage Engineer

Backflow Preventor Required

For Sanitary Connections.

Cleanouts shall be provided

for sanitary & storm
connections. Cleanouts to
be located @ the back of utility
or drainage easement, respectively.
All Cleanout Risers should be 6"

diameter and have Cast Iron Caps.

Sanitary Connections Shall Be

Storm Connections Shall Be

Water Connections To Be 1'

6" At Minimum 1.0%

6" At Minimum 1.0%

L.S. Date 4/29/14

*CONNECTIONS NOTE:

-SANITARY & STORM CONNECTION ARE BOTH 6" PVC @1.0% MIN. -WATER CONNECTION IS 1" COPPER PIPE -VERIFY LOCATION AND CONDITION OF LATERAL CONNECTIONS

EXISTING UNDERGROUND UTILITIES NOTE:
THE SIZE AND LOCATION, BOTH HORIZONTAL AND VERTICAL
OF THE UNDERGROUND UTILITIES SHOWN HEREON, HAVE BEEN
OBTAINED BY A SEARCH OF AVAILABLE RECORDS. VERIFICATION
BY FIELD OBSERVATION HAS BEEN CONDUCTED WHERE PRACTICAL. HOWEVER, DESIGNER DOES NOT GUARANTEE THE COMPLETENESS NOR ACCURACY THEREOF.

Prepared For:

Prepared By: PETER J. KNEZEVIC, P.S. 30102 Rickey Lane Wickliffe, Ohio 44092 (440)944-3794

B.R. Knez Construction, Inc. 3375 Blackmore Road Perry Township, Ohio 44081 (440)259-0087

BENCHMARK:

B.M. = T.B.M Set On Top Of Hydrant Located As Noted Elevation 620.75

DATE:	10/1/13
SCALE:	HOR. <u>1"=30'</u>
VERT. <u>NA</u> FILENAME: <u>Sublot</u> 51	
	<u>DWG/Site Plan</u> BY: DER

07067-S/L 51

CONTRACT No.

SHEET OF