


120' SHIRLEY DAINERY
694-357

HAROLD W. RICHMOND
158-249

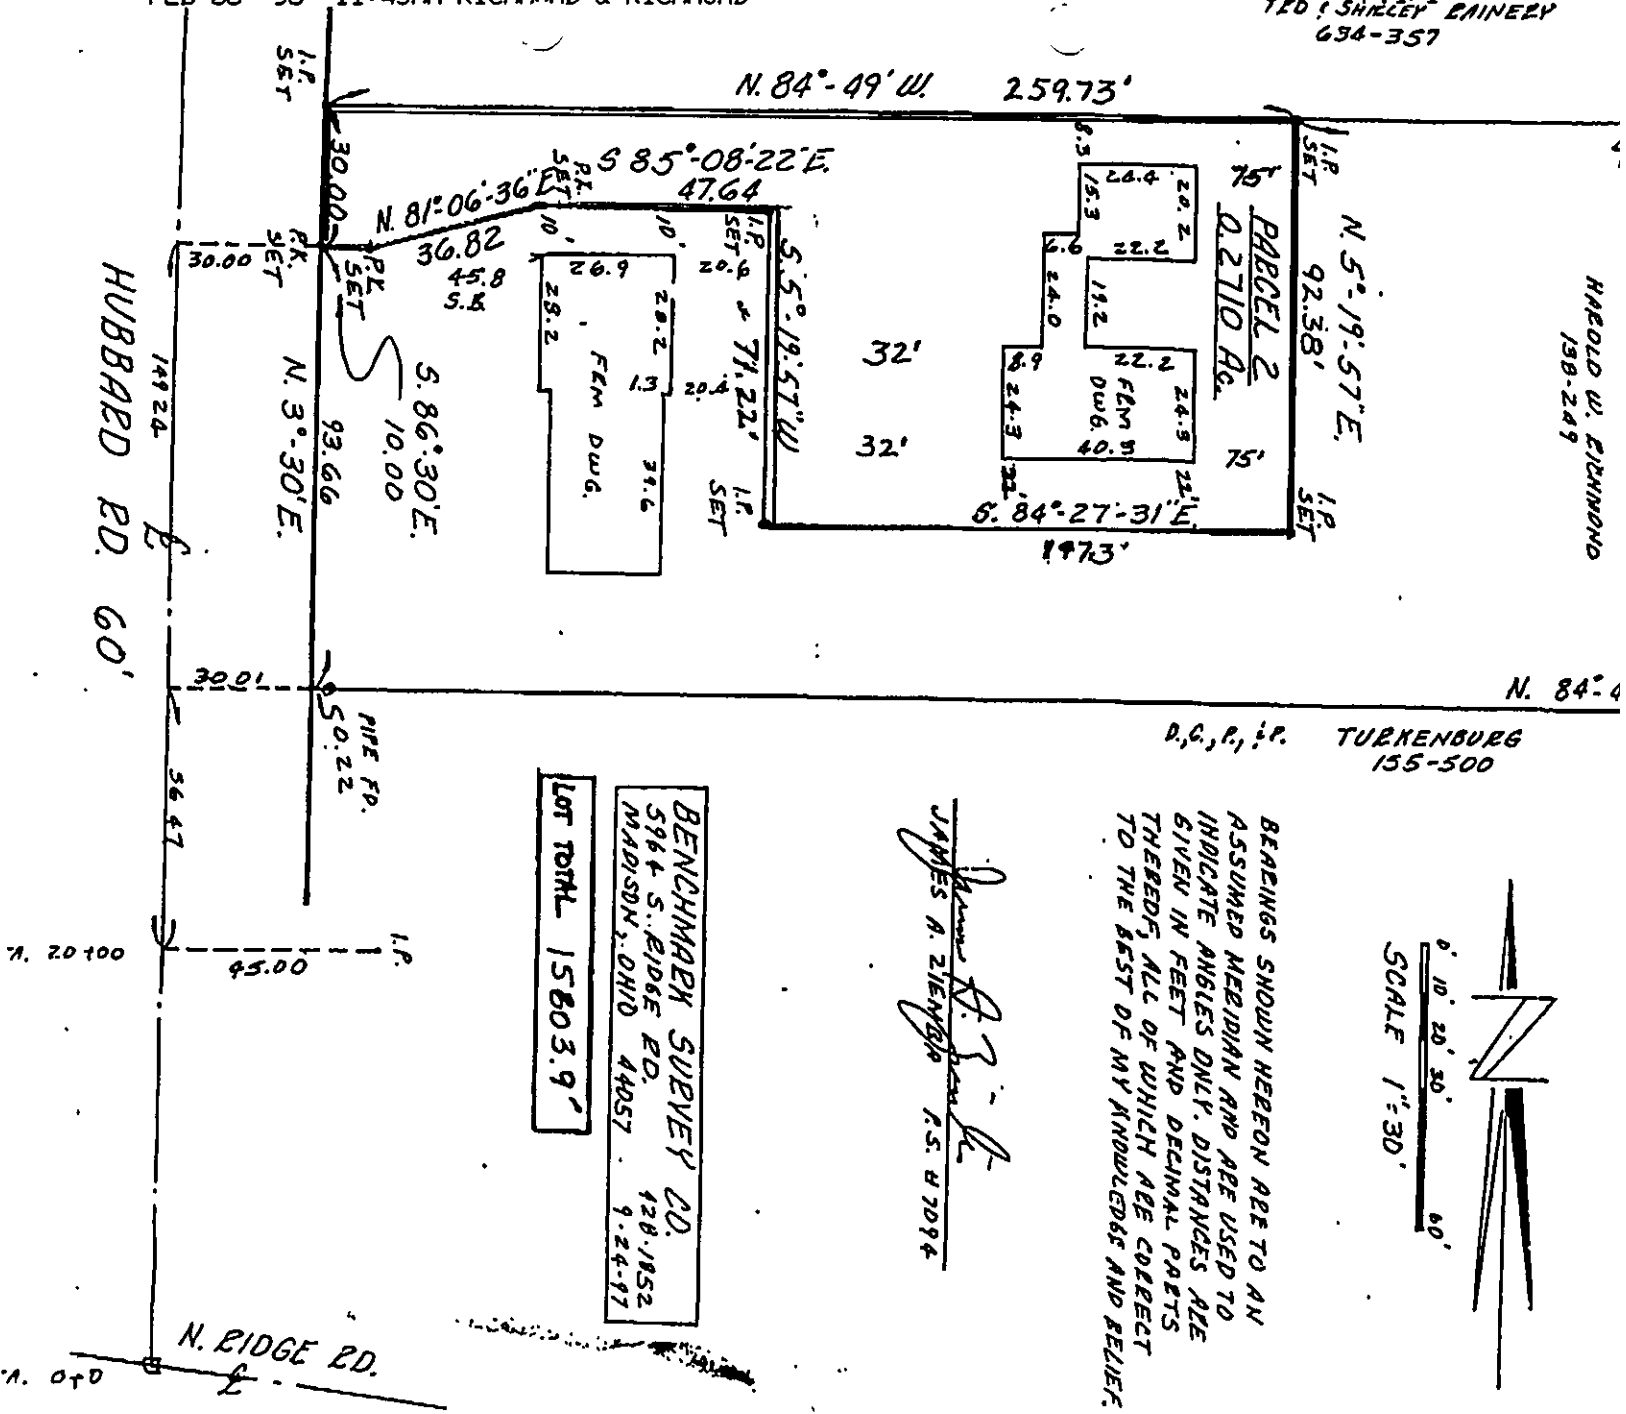

BEARINGS SHOWN HEREON ARE TO AN ASSUMED MERIDIAN AND ARE USED TO INDICATE ANGLES ONLY. DISTANCES ARE GIVEN IN FEET AND DECIMAL PARTS THEREOF, ALL OF WHICH ARE CORRECT TO THE BEST OF MY KNOWLEDGE AND BELIEF.

James A. Ziemer
JAMES A. ZIEMER R.S. #7094

BENCHMARK SURVEY CO.
5964 S. RIDGE RD. 428-1852
MADISON, OHIO 44057 9-24-97
LOT TOTAL 15603.9'

NO PLAT REQUIRED

Approved by *mn*
Lake County Planning Commission

Log No. 3727-mt Date 3-16-98