


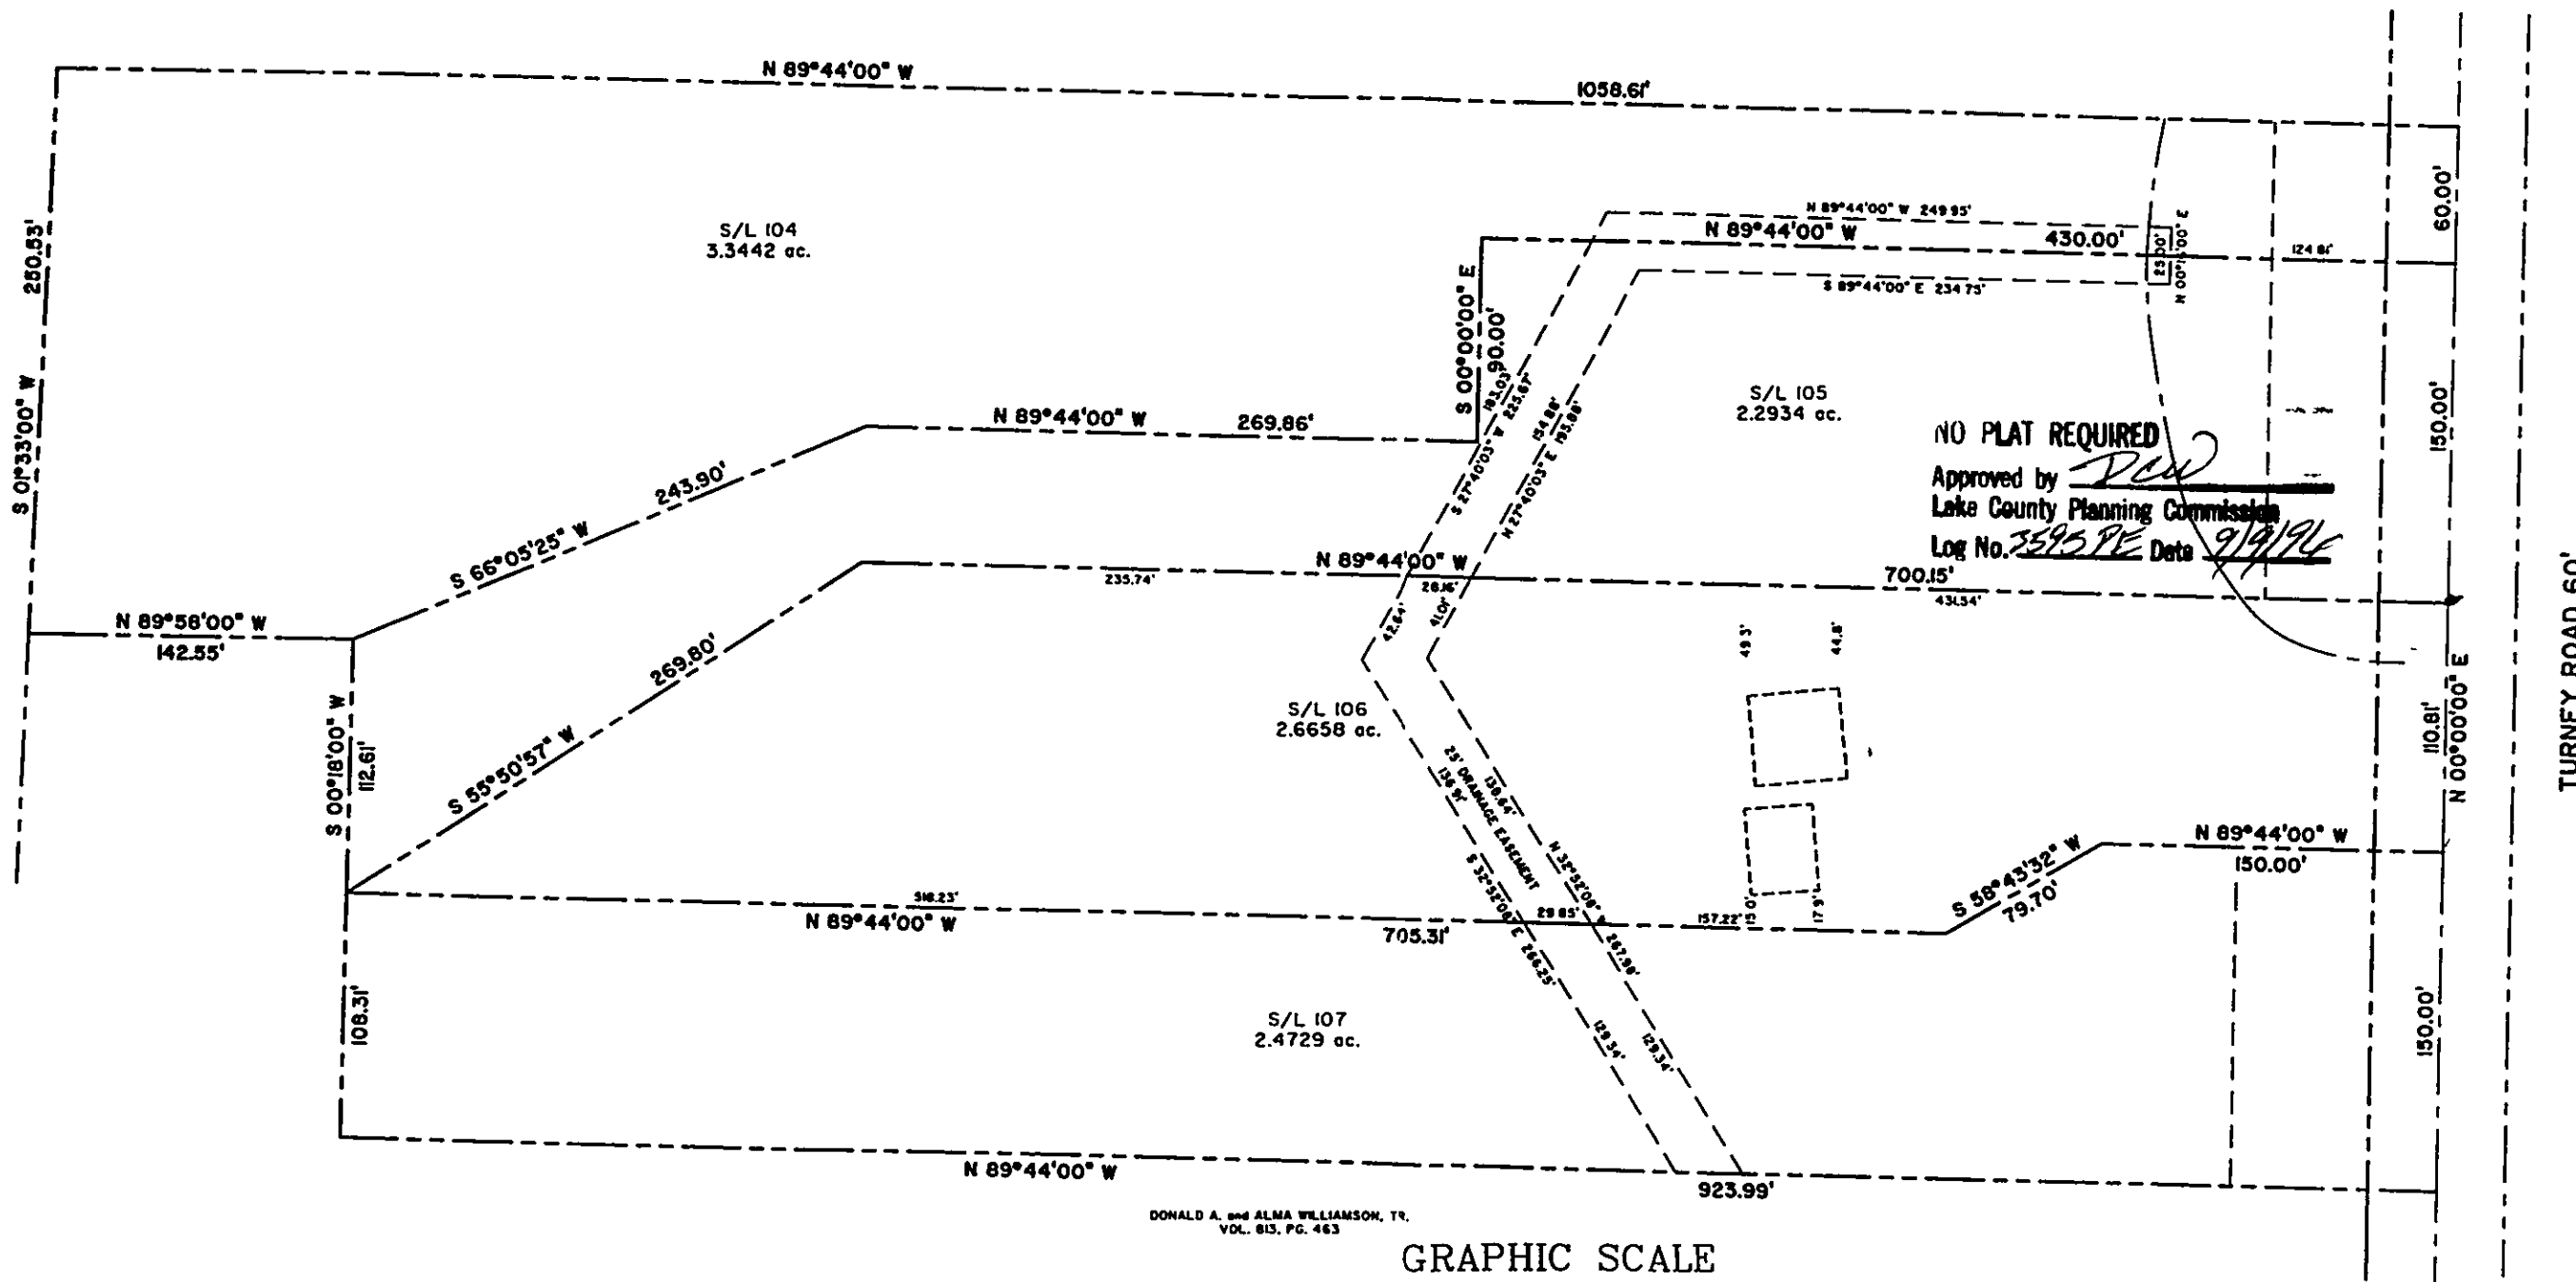

DONALD A. and ALMA WILLIAMSON, TR.
VOL. 613, PG. 463

GRAPHIC SCALE



(IN FEET)
1 inch = 80 ft.

"I HEREBY CERTIFY THAT THIS PLAT WAS PREPARED BY ME
AND IS CORRECT TO THE BEST OF MY KNOWLEDGE"

David W. Novak
DAVID W. NOVAK, P.S. No. 7507

REV.	DESCRIPTION	DATE	BY	CHK'D.
A	REVISED LOT ACREAGE	01/17/95	DWN	
A	REVISED LOT ACREAGE	08/14/96	DWN	



Himebaugh and Novak
Surveyors and Site Consultants
8663 Tyler Boulevard
Mentor, Ohio 44060-4346
(216) 974-7670, (216) 255-5900 FAX.

LITTLE MOUNTAIN HOMES, INC.
1447 NORTH RIDGE ROAD, PAINESVILLE, OH 44077

DATE:	JAN. 6, 1995
DRAWN BY:	D. W. NOVAK
CHECKED BY:	DWN
APPROVED BY:	
P.L. No.	
P.L.	

LOT SPLIT
4600 TURNEY ROAD, PERRY, OH

SCALE:	
HORIZ. 1" = 80'	
VERT. NONE	
CONTRACT No.	
94-128	
SHEET No.	OF
1	1