




WE CERTIFY THAT WE MADE THE SURVEY OF THE LAND SHOWN ON THE ANNEXED PLAT AND THAT THE DISTANCES, ACREAGES AND OTHER PARTICULARS SHOWN ARE CORRECT.

FULLERTON AND KERR  
BY C. A. Fullerton

N.Y.C. and St. L. Railway  
1271.08

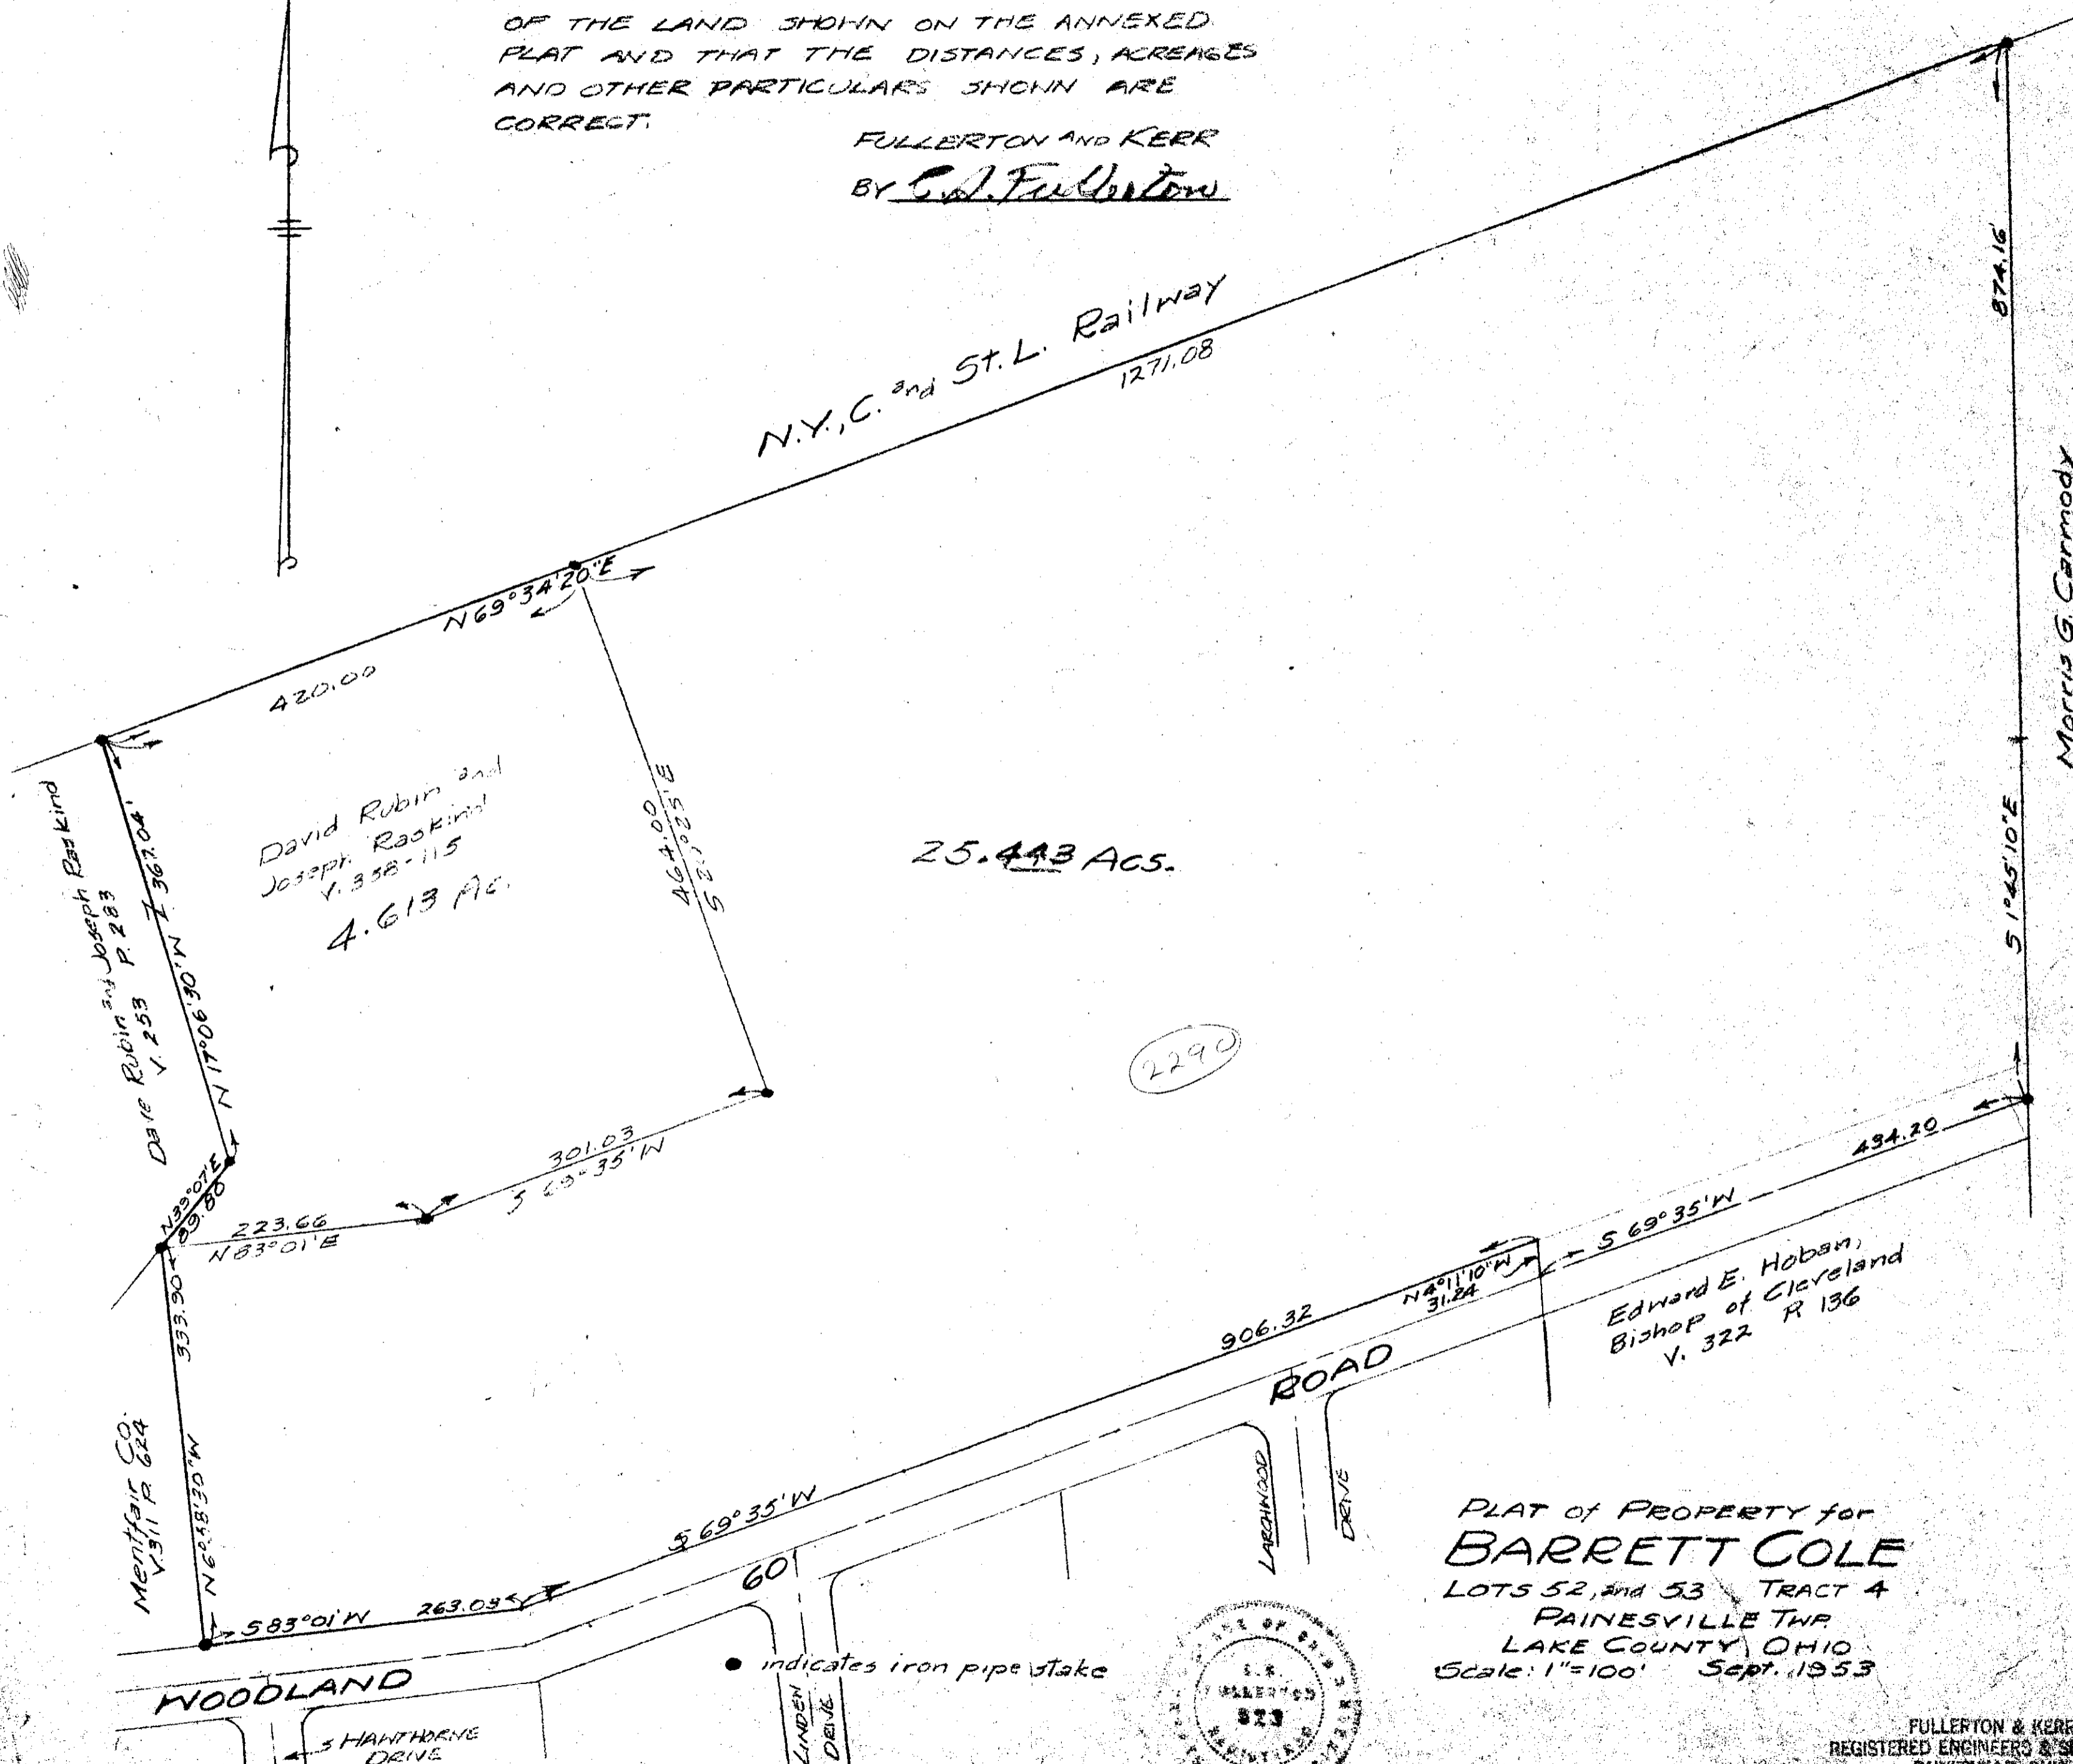

David Rubin and Joseph Raskind  
V. 358-115  
4.613 AC.

DAVID RUBIN and JOSEPH RASKIND  
V. 253 P. 283  
I 367.04'

Mentfair Co.  
V. 311 P. 624  
N 62° 18' 30" W  
553.90'

WOODLAND

SHANTHONY DRIVE

LINDEN DRIVE

indicates iron pipe stake

2290

25.443 Acs.

PLAT OF PROPERTY for  
**BARRETT COLE**  
LOTS 52, and 53 TRACT 4  
PAINESVILLE TWP  
LAKE COUNTY, OHIO  
Scale: 1"=100' Sept. 1953



FULLERTON & KERR  
REGISTERED ENGINEERS & SURVEYORS  
PAINESVILLE, OHIO

732-3-4