


SURVEY OF  
PART OF LOTS 53 AND 59  
TOWNSHIP 10  
PAINESVILLE, O.

FOR  
**H. C. MILLER, Esq.**

Scale, 1 inch = 200 feet  
May 1909

**CUMINGS & DOWNER**  
CIVIL ENGINEERS & SURVEYORS  
Painesville - Ohio

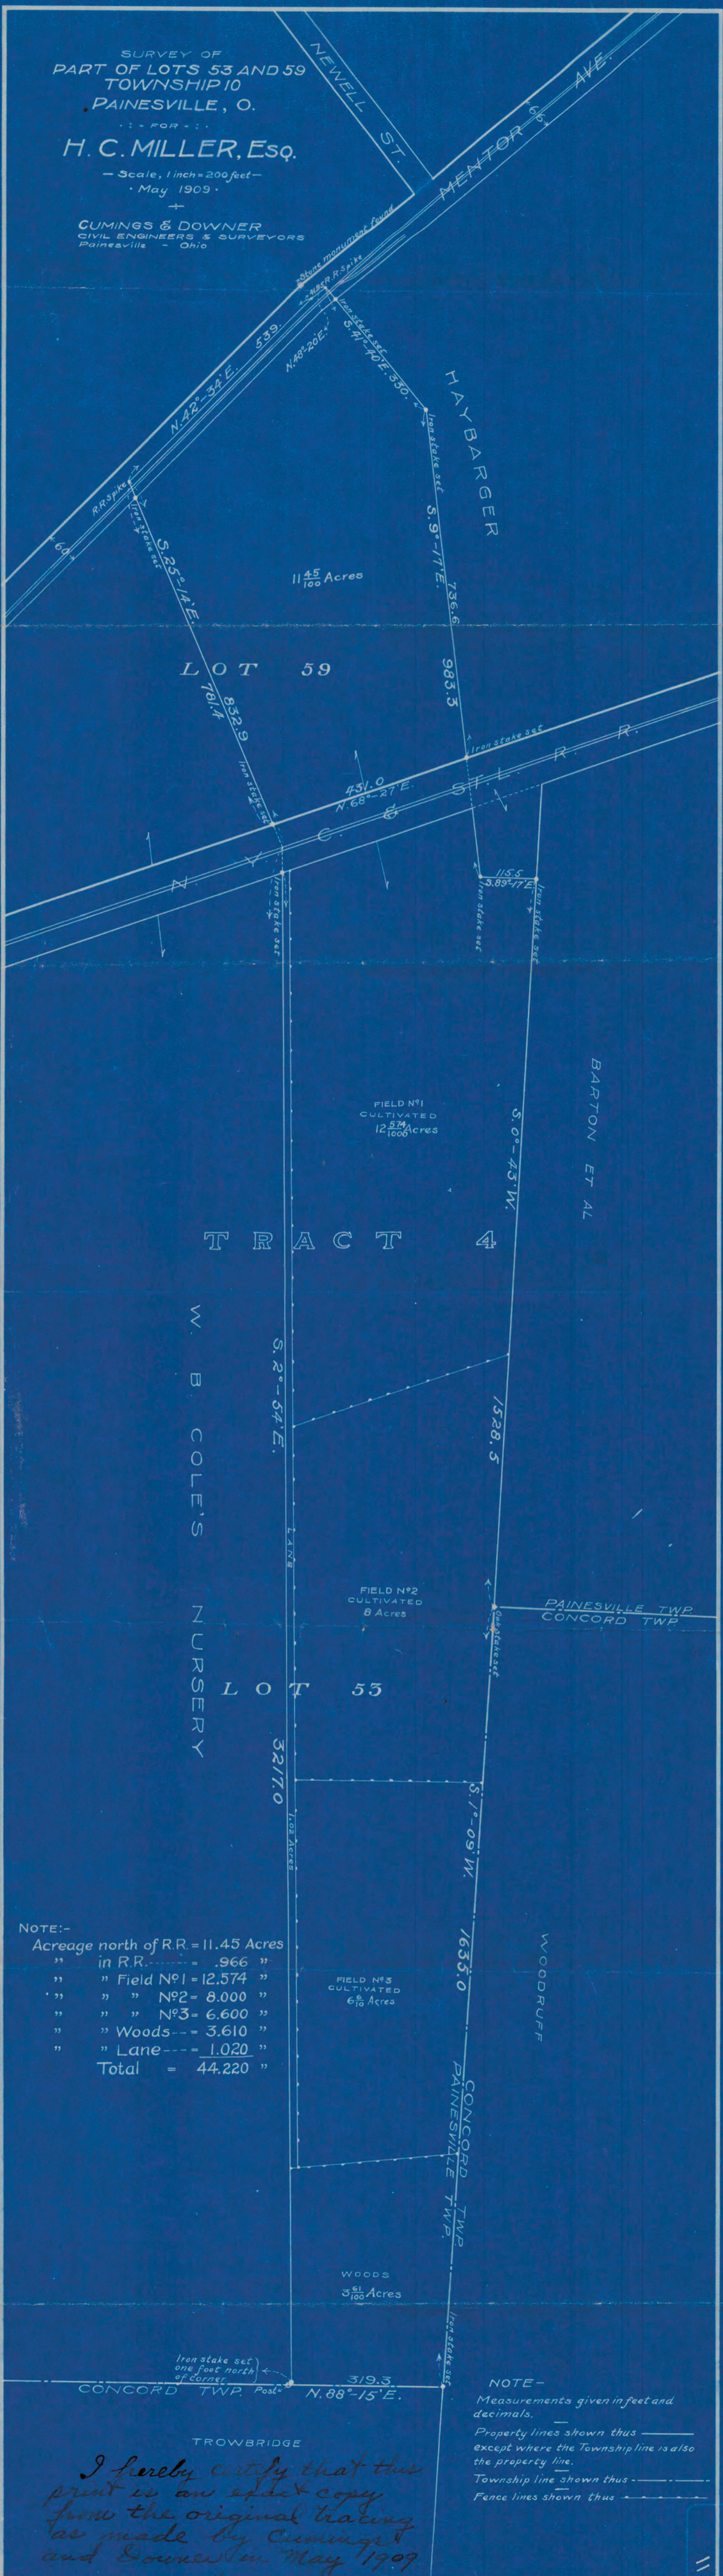

NOTE:-

Acreage north of R.R.	= 11.45 Acres
" in R.R.	= .966 "
" " Field No 1	= 12.574 "
" " " No 2	= 8.000 "
" " " No 3	= 6.600 "
" " Woods	= 3.610 "
" " Lane	= 1.020 "
Total	= 44.220 "

NOTE-  
Measurements given in feet and decimals.  
Property lines shown thus except where the Township line is also the property line.  
Township line shown thus   
Fence lines shown thus

I hereby certify that this print is an exact copy from the original tracing as made by Cumings and Downer in May 1909

*Harold H. Cumings*