


A PART OF NELMAR DRIVE  
 BEING IN LOT No. 13 - TRACT No. 2  
 PAINESVILLE TOWNSHIP - LAKE COUNTY - OHIO  
 SCALE 1"=50'

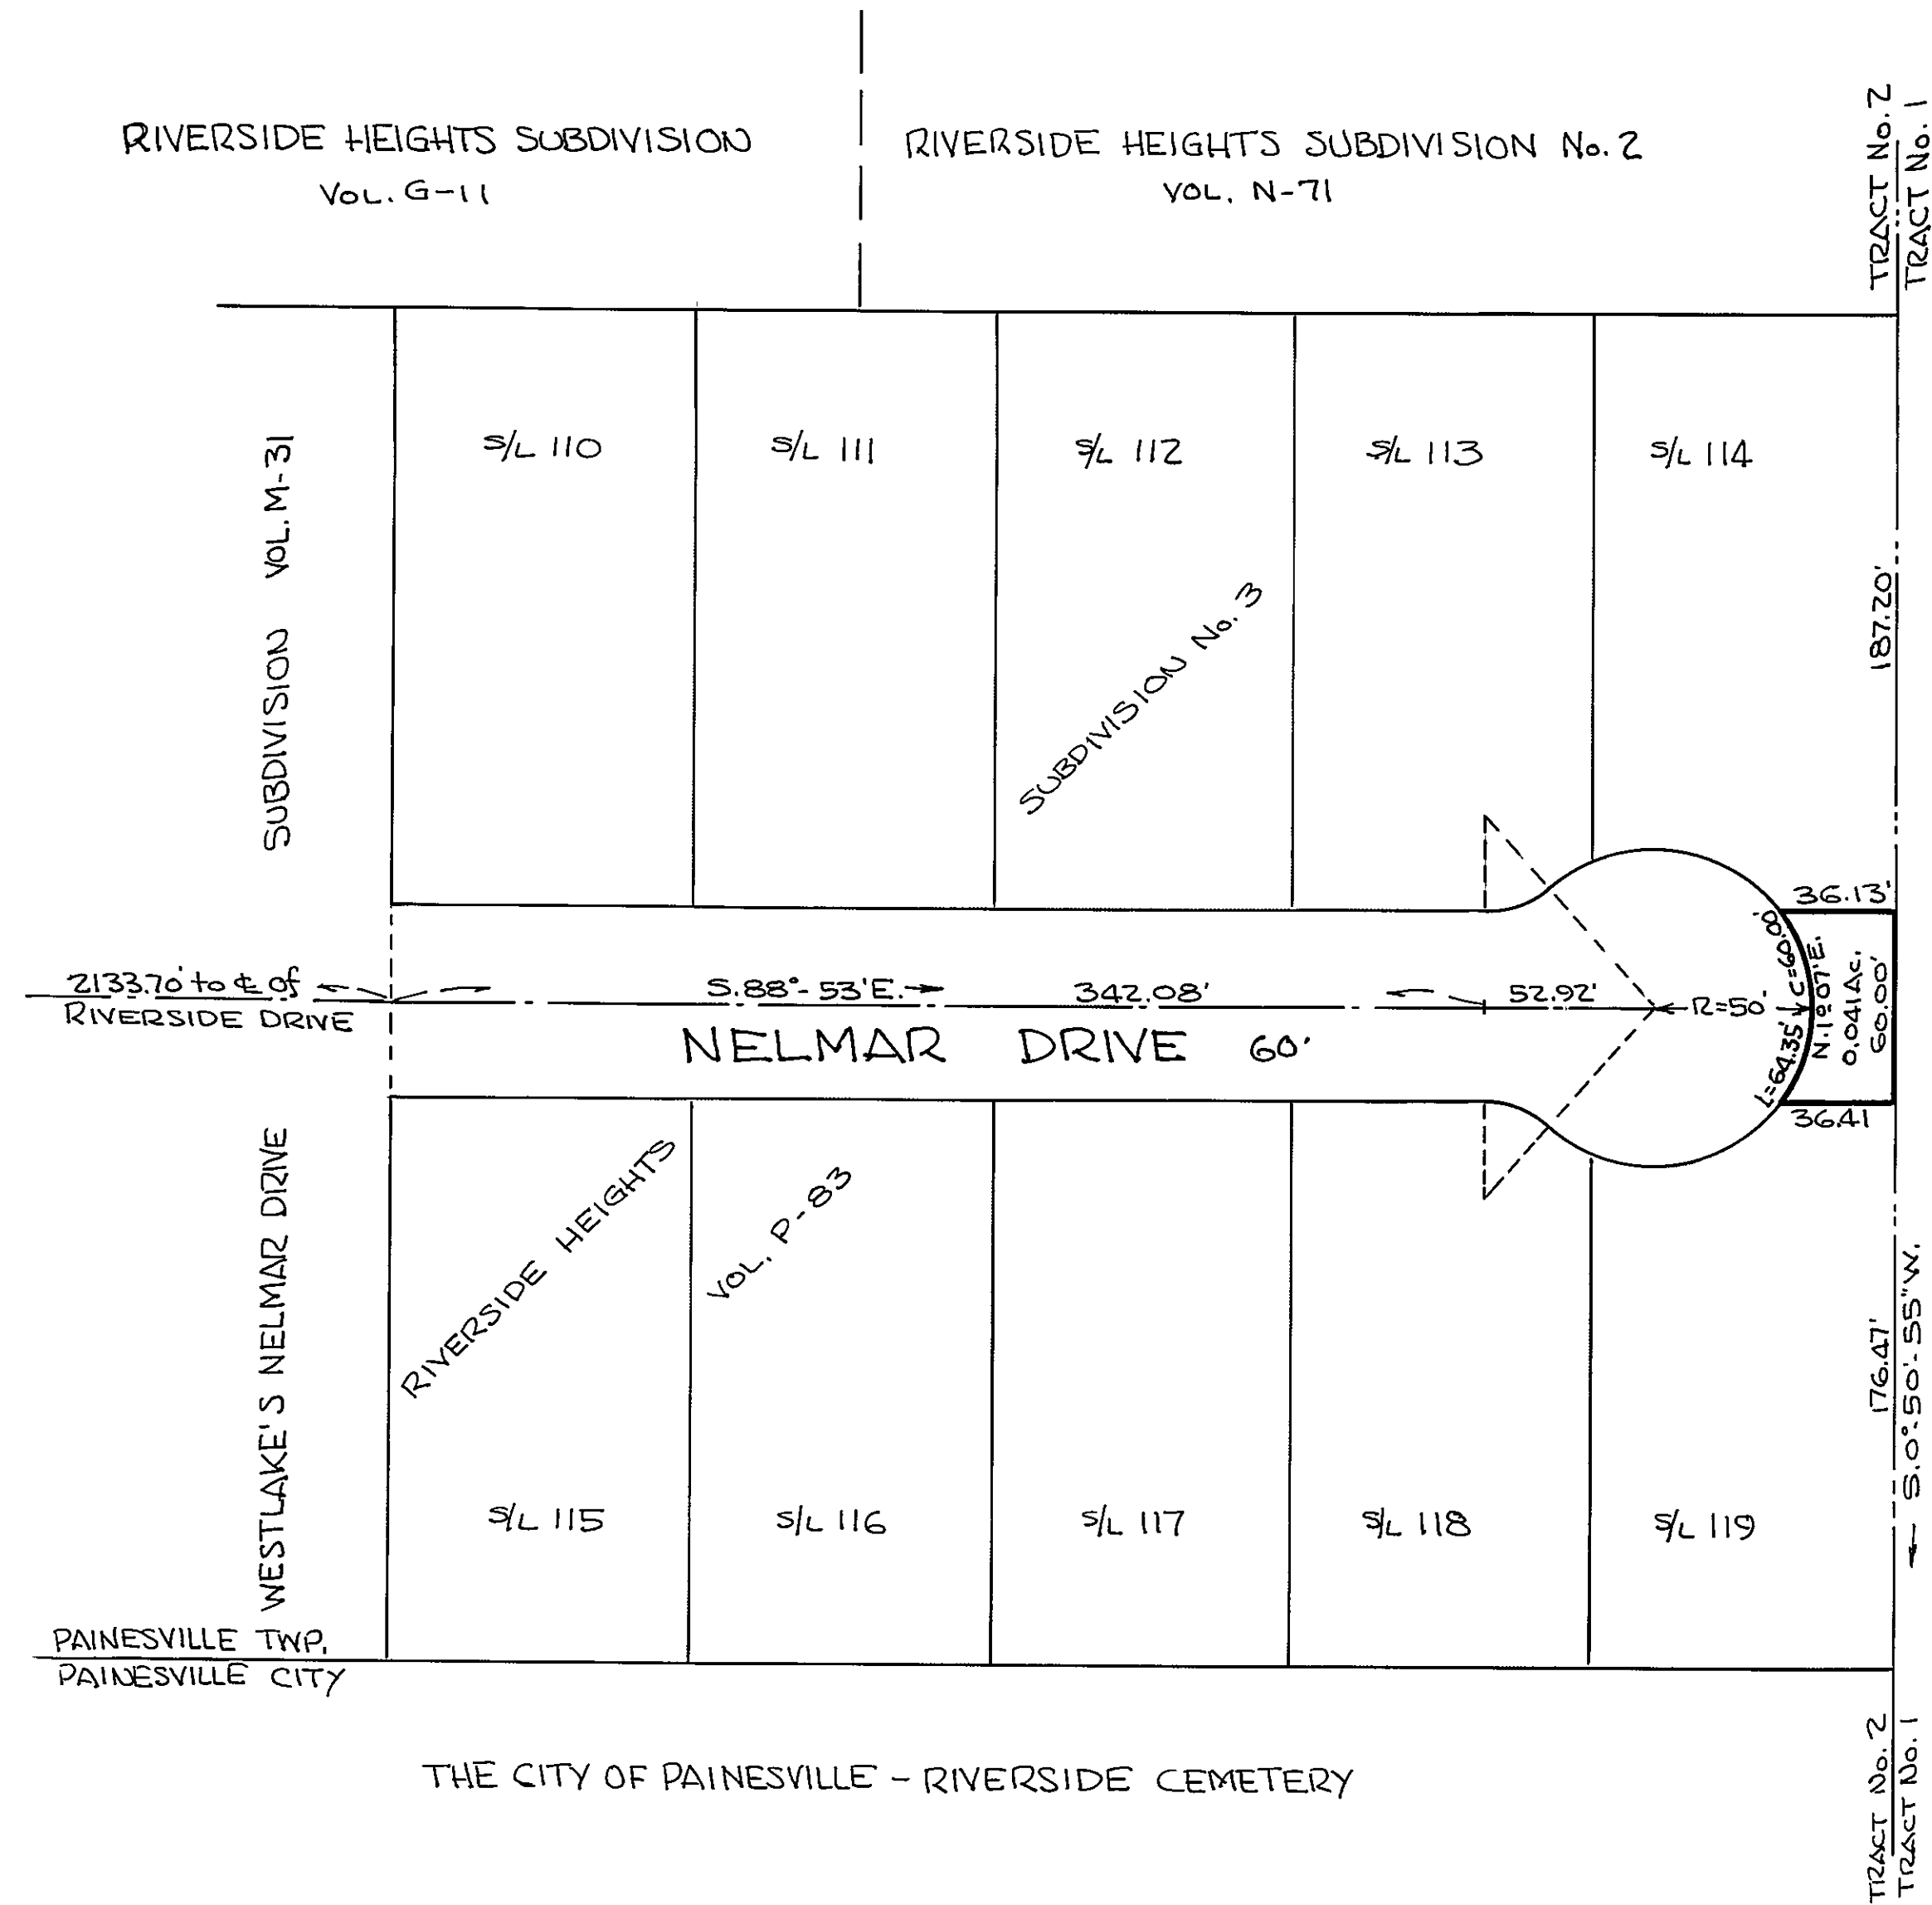

RIVERSIDE HEIGHTS SUBDIVISION  
 Vol. G-11

RIVERSIDE HEIGHTS SUBDIVISION No. 2  
 Vol. N-71

TRACT No. 2  
 TRACT No. 1

SUBDIVISION  
 VOL. M-31

S/L 110

S/L 111

S/L 112

S/L 113

S/L 114

SUBDIVISION No. 3

187.20'

2133.70' to center of  
 RIVERSIDE DRIVE

S. 88° 53' E. → 342.08'  
 NELMAR DRIVE 60'

← 52.92' ← R=50'

1=64.35' L=60.00'  
 N=110.01'  
 0.041Ac.  
 60.00'  
 36.41'

WESTLAKE'S NELMAR DRIVE

RIVERSIDE HEIGHTS

Vol. P-83

S/L 115

S/L 116

S/L 117

S/L 118

S/L 119

176.47'

← S. 0° 50' 55" W.

PAINESVILLE TWP.  
 PAINESVILLE CITY

THE CITY OF PAINESVILLE - RIVERSIDE CEMETERY

TRACT No. 2  
 TRACT No. 1