
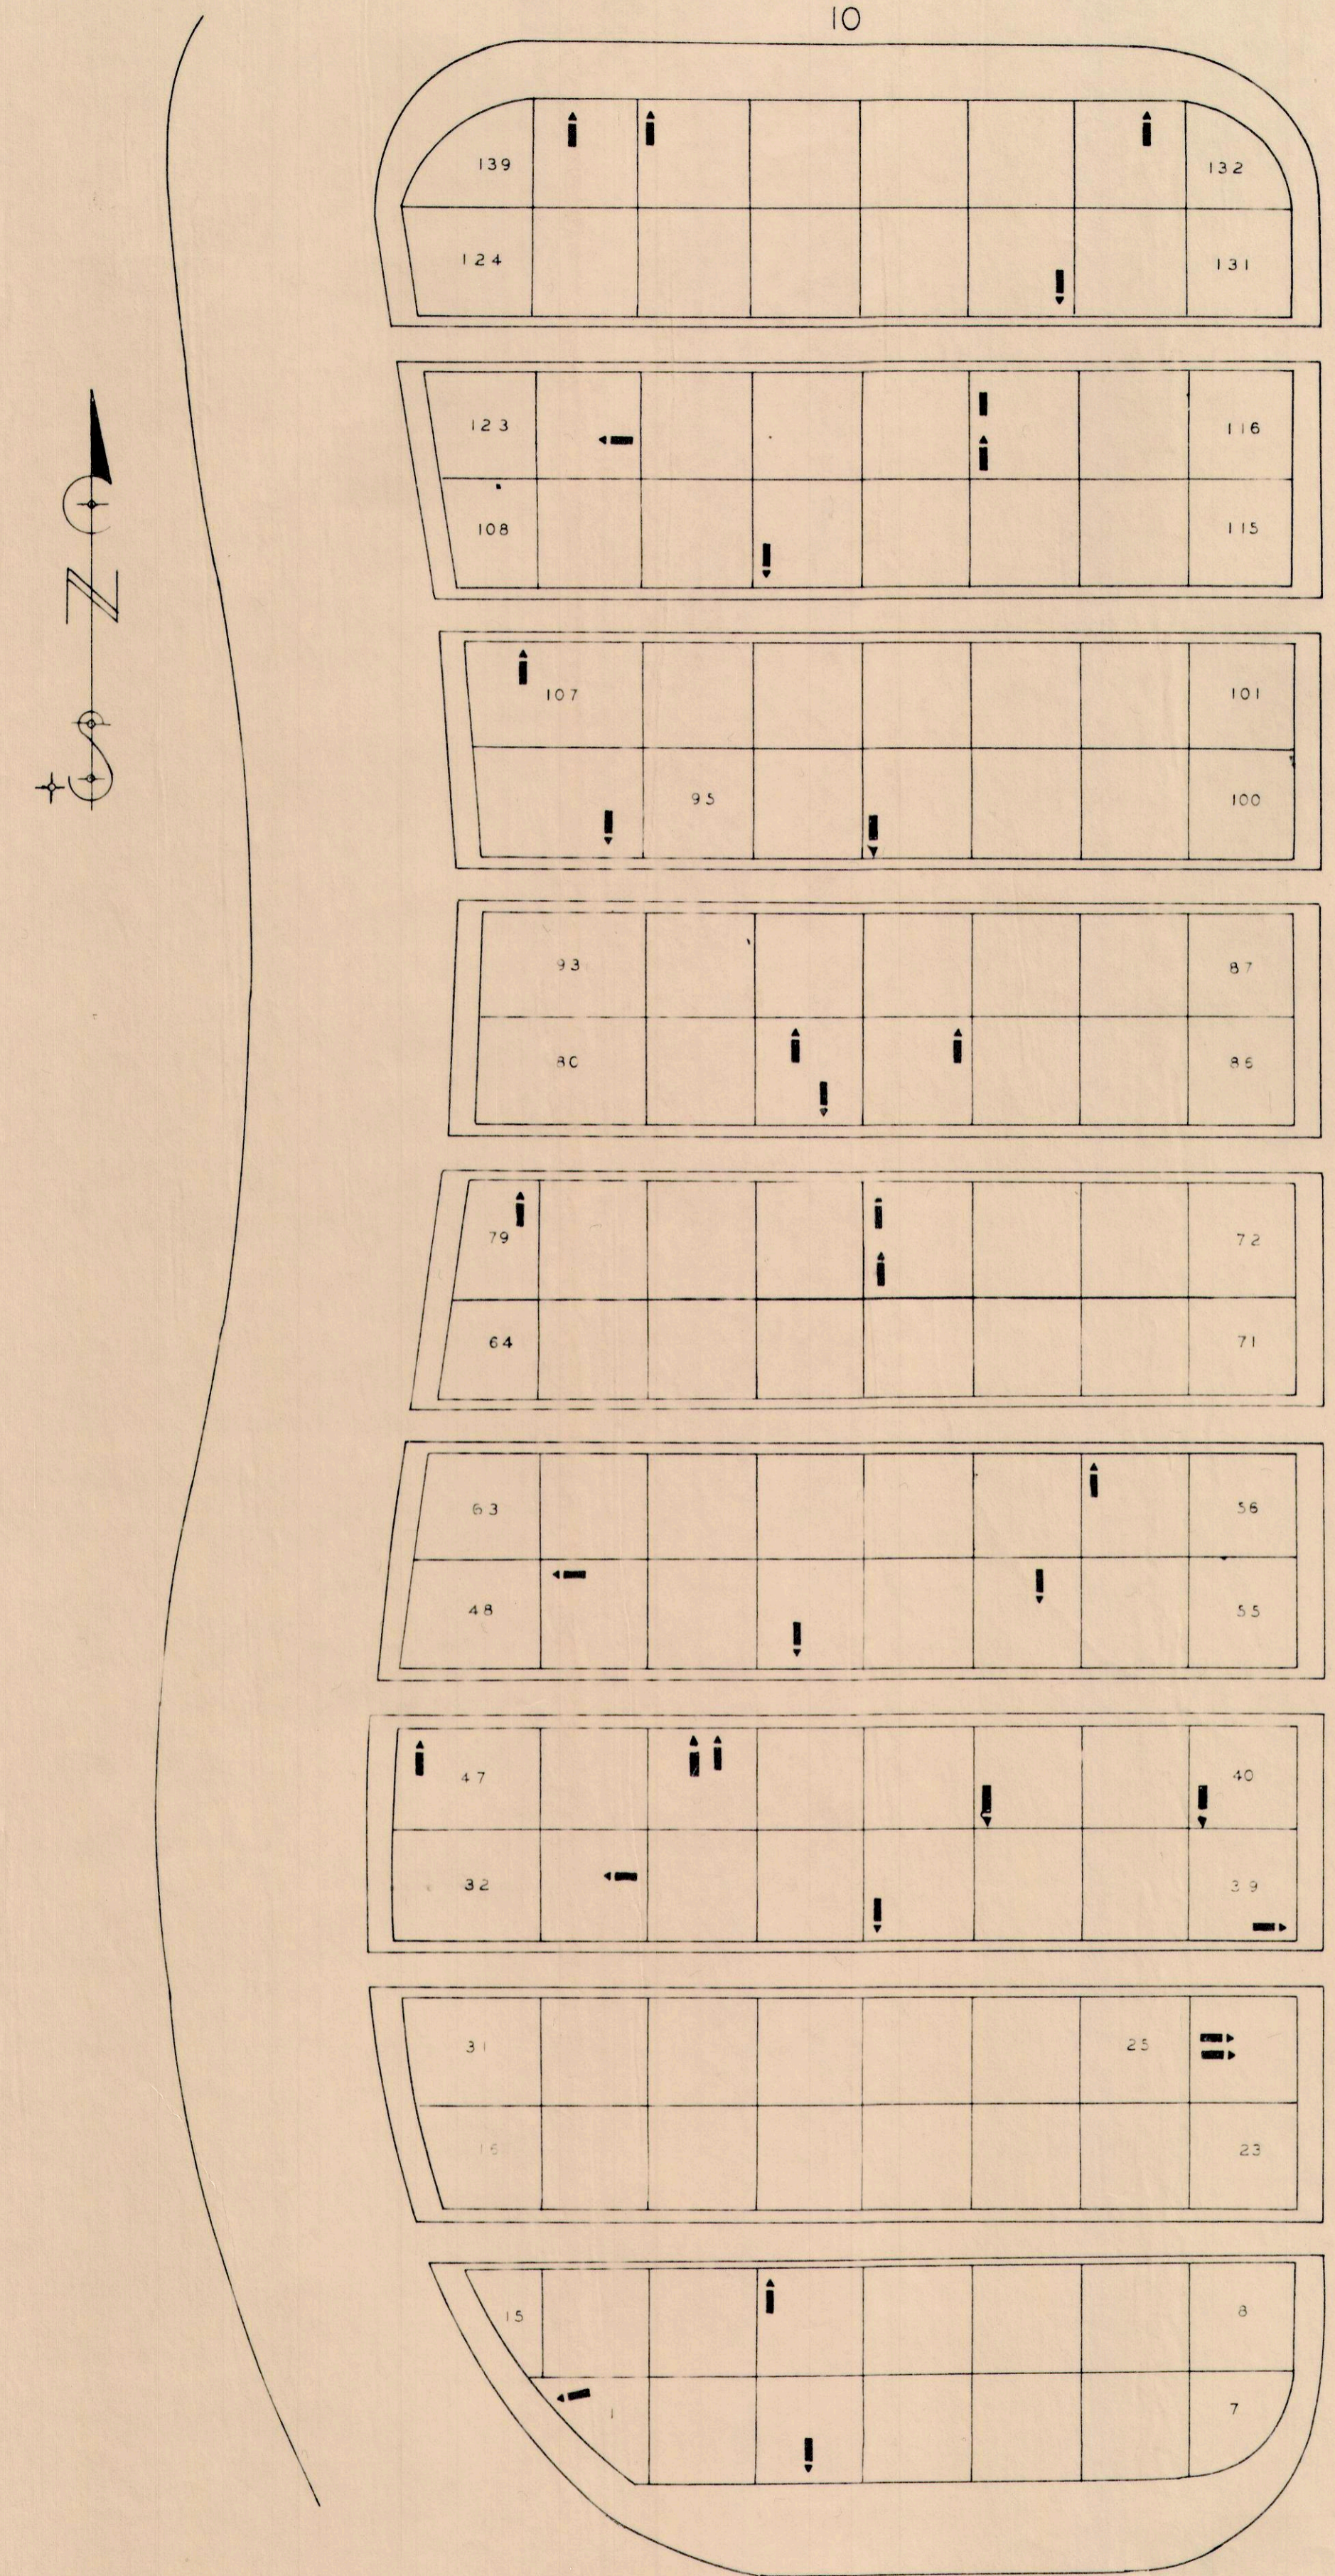


NAME	LOT	GRAVE	WAR
BLOCK 9			
COLWELL J T	23	2	19
CREEDON HENRY C	7	6	25
FOSS JAS. E	27	8	19
FRENCH EDWARD	5	5	19
GILMORE EUGENE T	44	8	19
JOHNSON WILLIAM H	49	5	19
KELLOGG EDGAR R	12	4	19
KING SPENCER	25	4	19
SCHWAB CHARLES	47	1	19
THOMPSON CHARLES F	22	2	10
WHEELER WILLIAM H	7	8	19
FOWLER THOMAS W	46	3	31

NAME	LOT	GRAVE	WAR
BLOCK 10			
ALEXANDER JOHN W	94	6	19
BARNES ALFRED M	118	8	19
CASEMENT JOHN S	79	3	19
DICKINSON JOHN	75	1	19
DONALDSON JAMES	36	1	10
GLENN A B	51	2	19
HULITT J C	118	1	19
HUSTON WILLIAM C	45	6	19
KING GEORGE H	53	6	19
KING J S	47	7	10
LOCKWOOD GEORGE D	3	3	19
LOCKWOOD STANLEY B	12	10	19
LOOMIS STEPHEN T	133	6	19
MORSE HARRISON	111	1	19
MURRAY R M	122	3	19
PAINE ALVIN B	57	8	19
PAINE GEORGE E	38	7	19
PALMER BENJAMIN	107	3	10
PEPOON ALBERT C	82	7	25
PEPOON JOSEPH	83	5	1
PEPOON LAWRENCE	82	3	19
PHELPS SAMUEL	1	1	10
ROSA ISAAC	33	4	1
STEELE H B	137	8	19
STOCKWELL BRUTUS E	39	2	19
STOCKWELL NORRIS P	49	6	19
TAYLOR J H	75	8	19
TRACY WILLIAM S	24	8	16
TREAT HOWELL B	129	4	19
BUTLER THADDEUS K	42	1	19
MONTGOMERY FREDERICK	97	1	19
GILMORE JAMES T	47	1	19
HUSTON SAMUEL	45	8	10
TRACY WM R MA	24	9	19

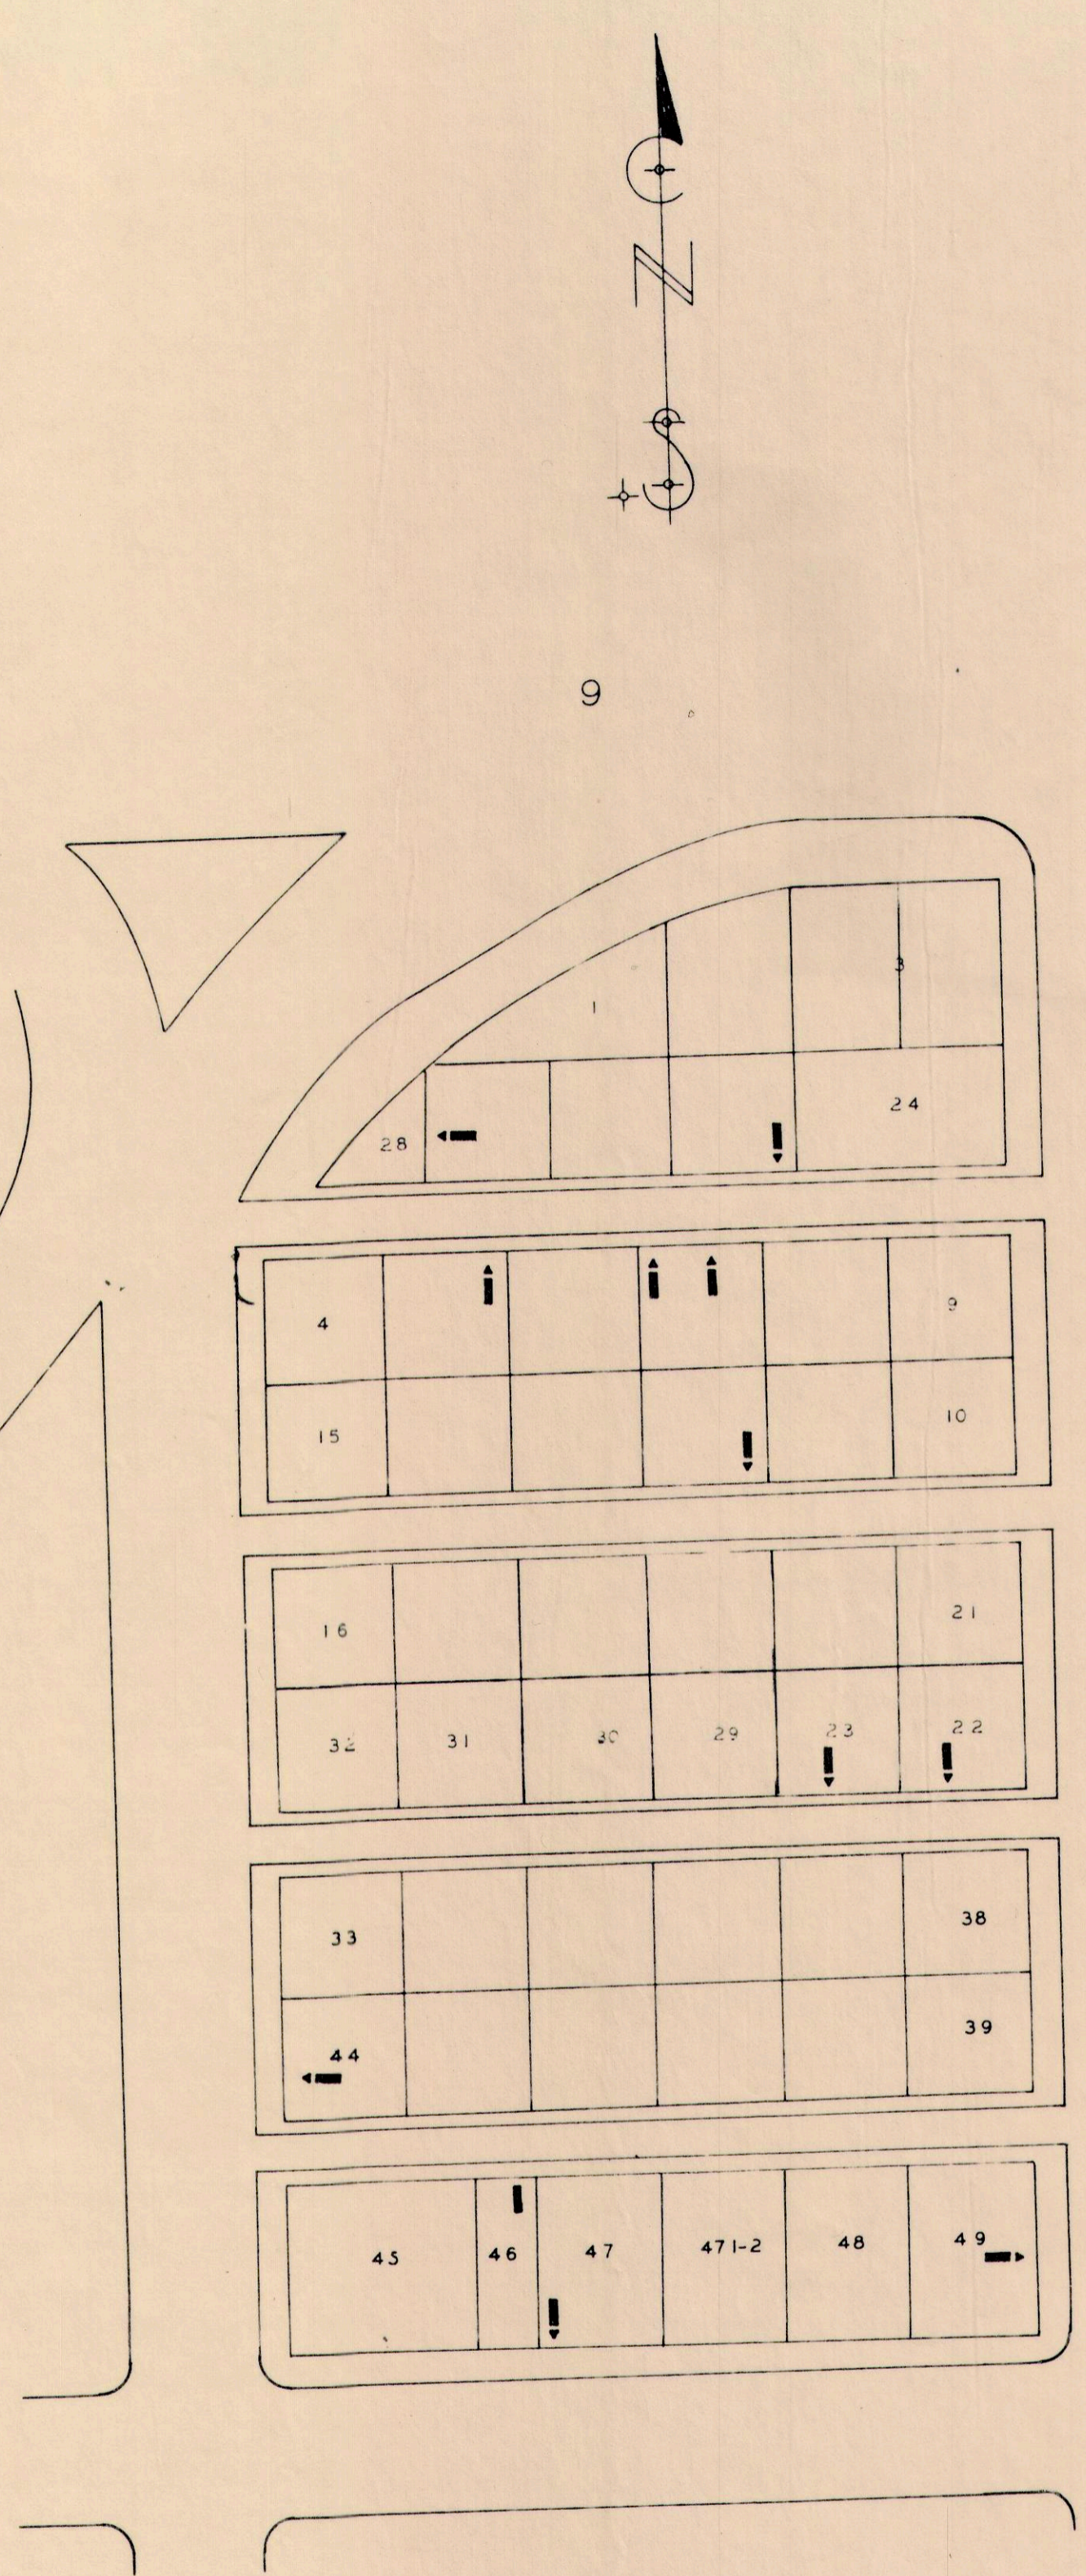

SECTIONS 9 & 10
SCALE 1"=20'